


SITE PLAN

Mono County



Parcel ID: 002-060-001-000

Lot area: 10 Acres

Plot Size: 11"x17"

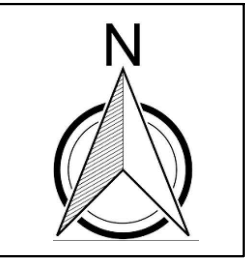

scale 1"=100'

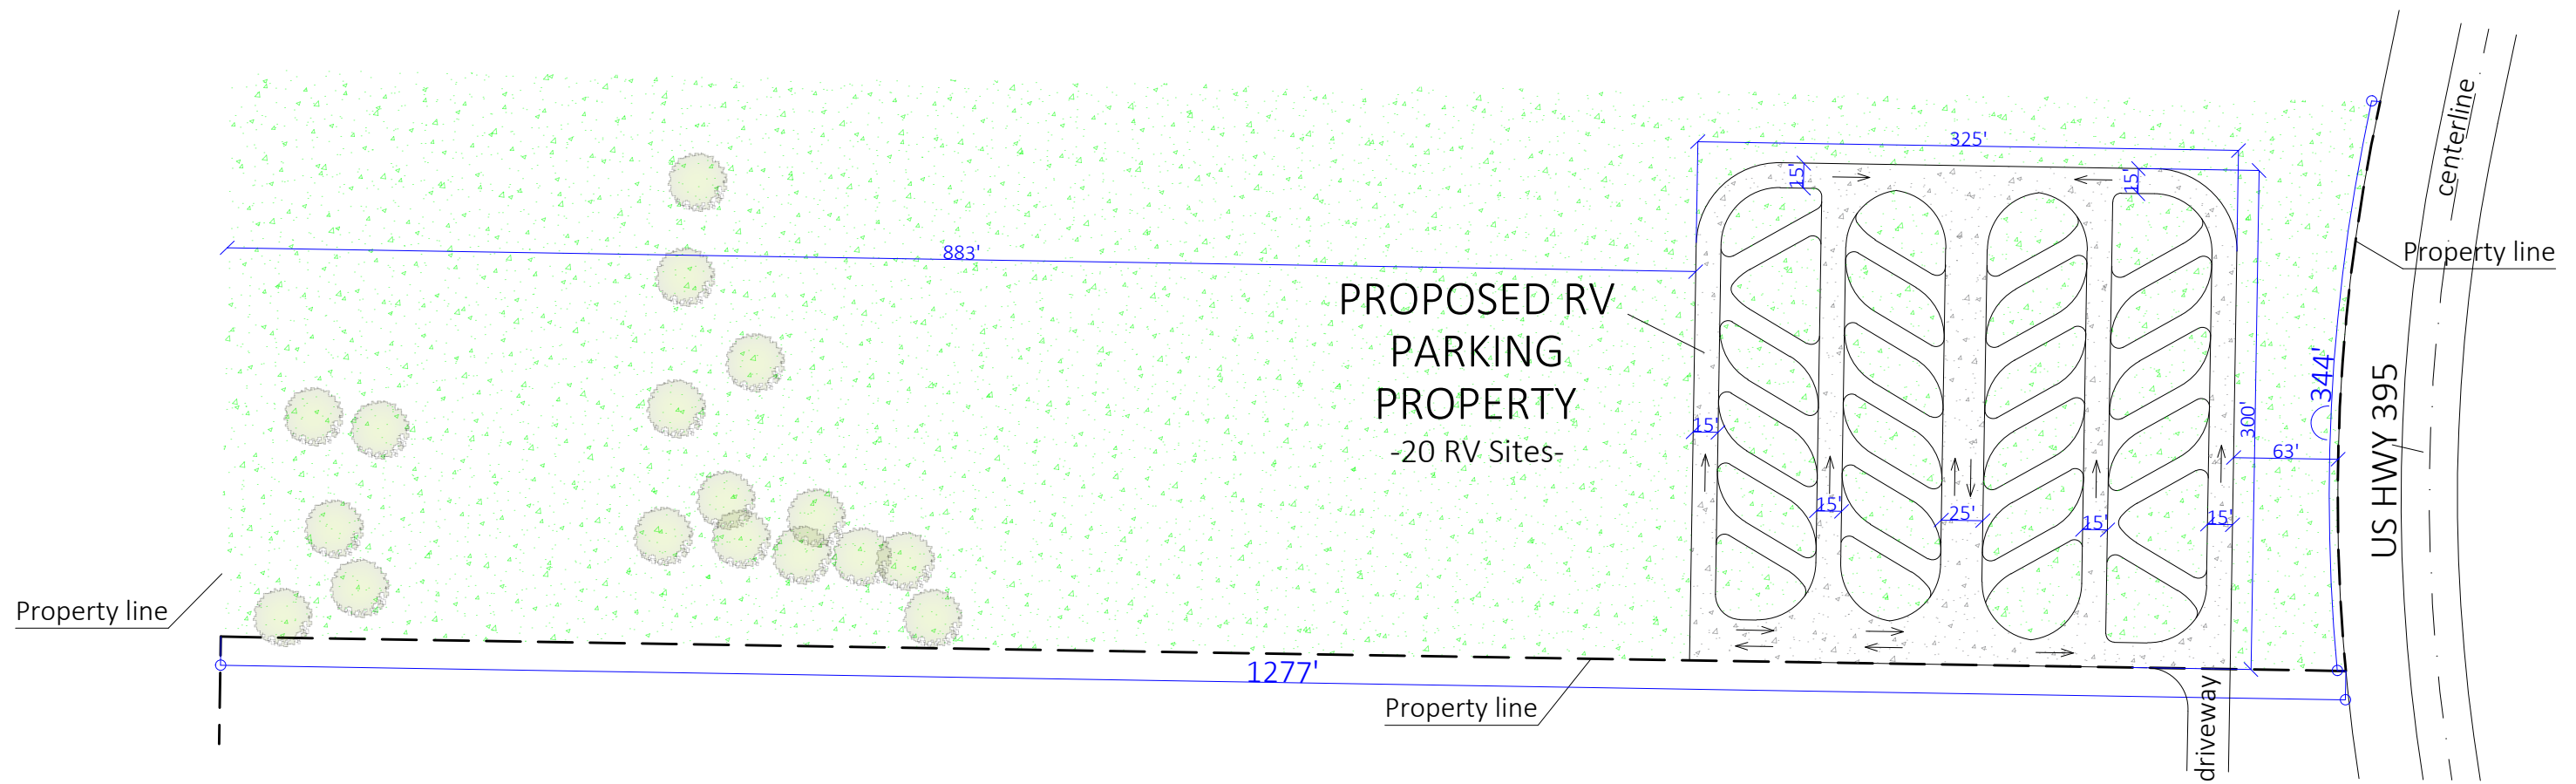 

**110437 US Highway 395
Coleville, CA 96107**

