


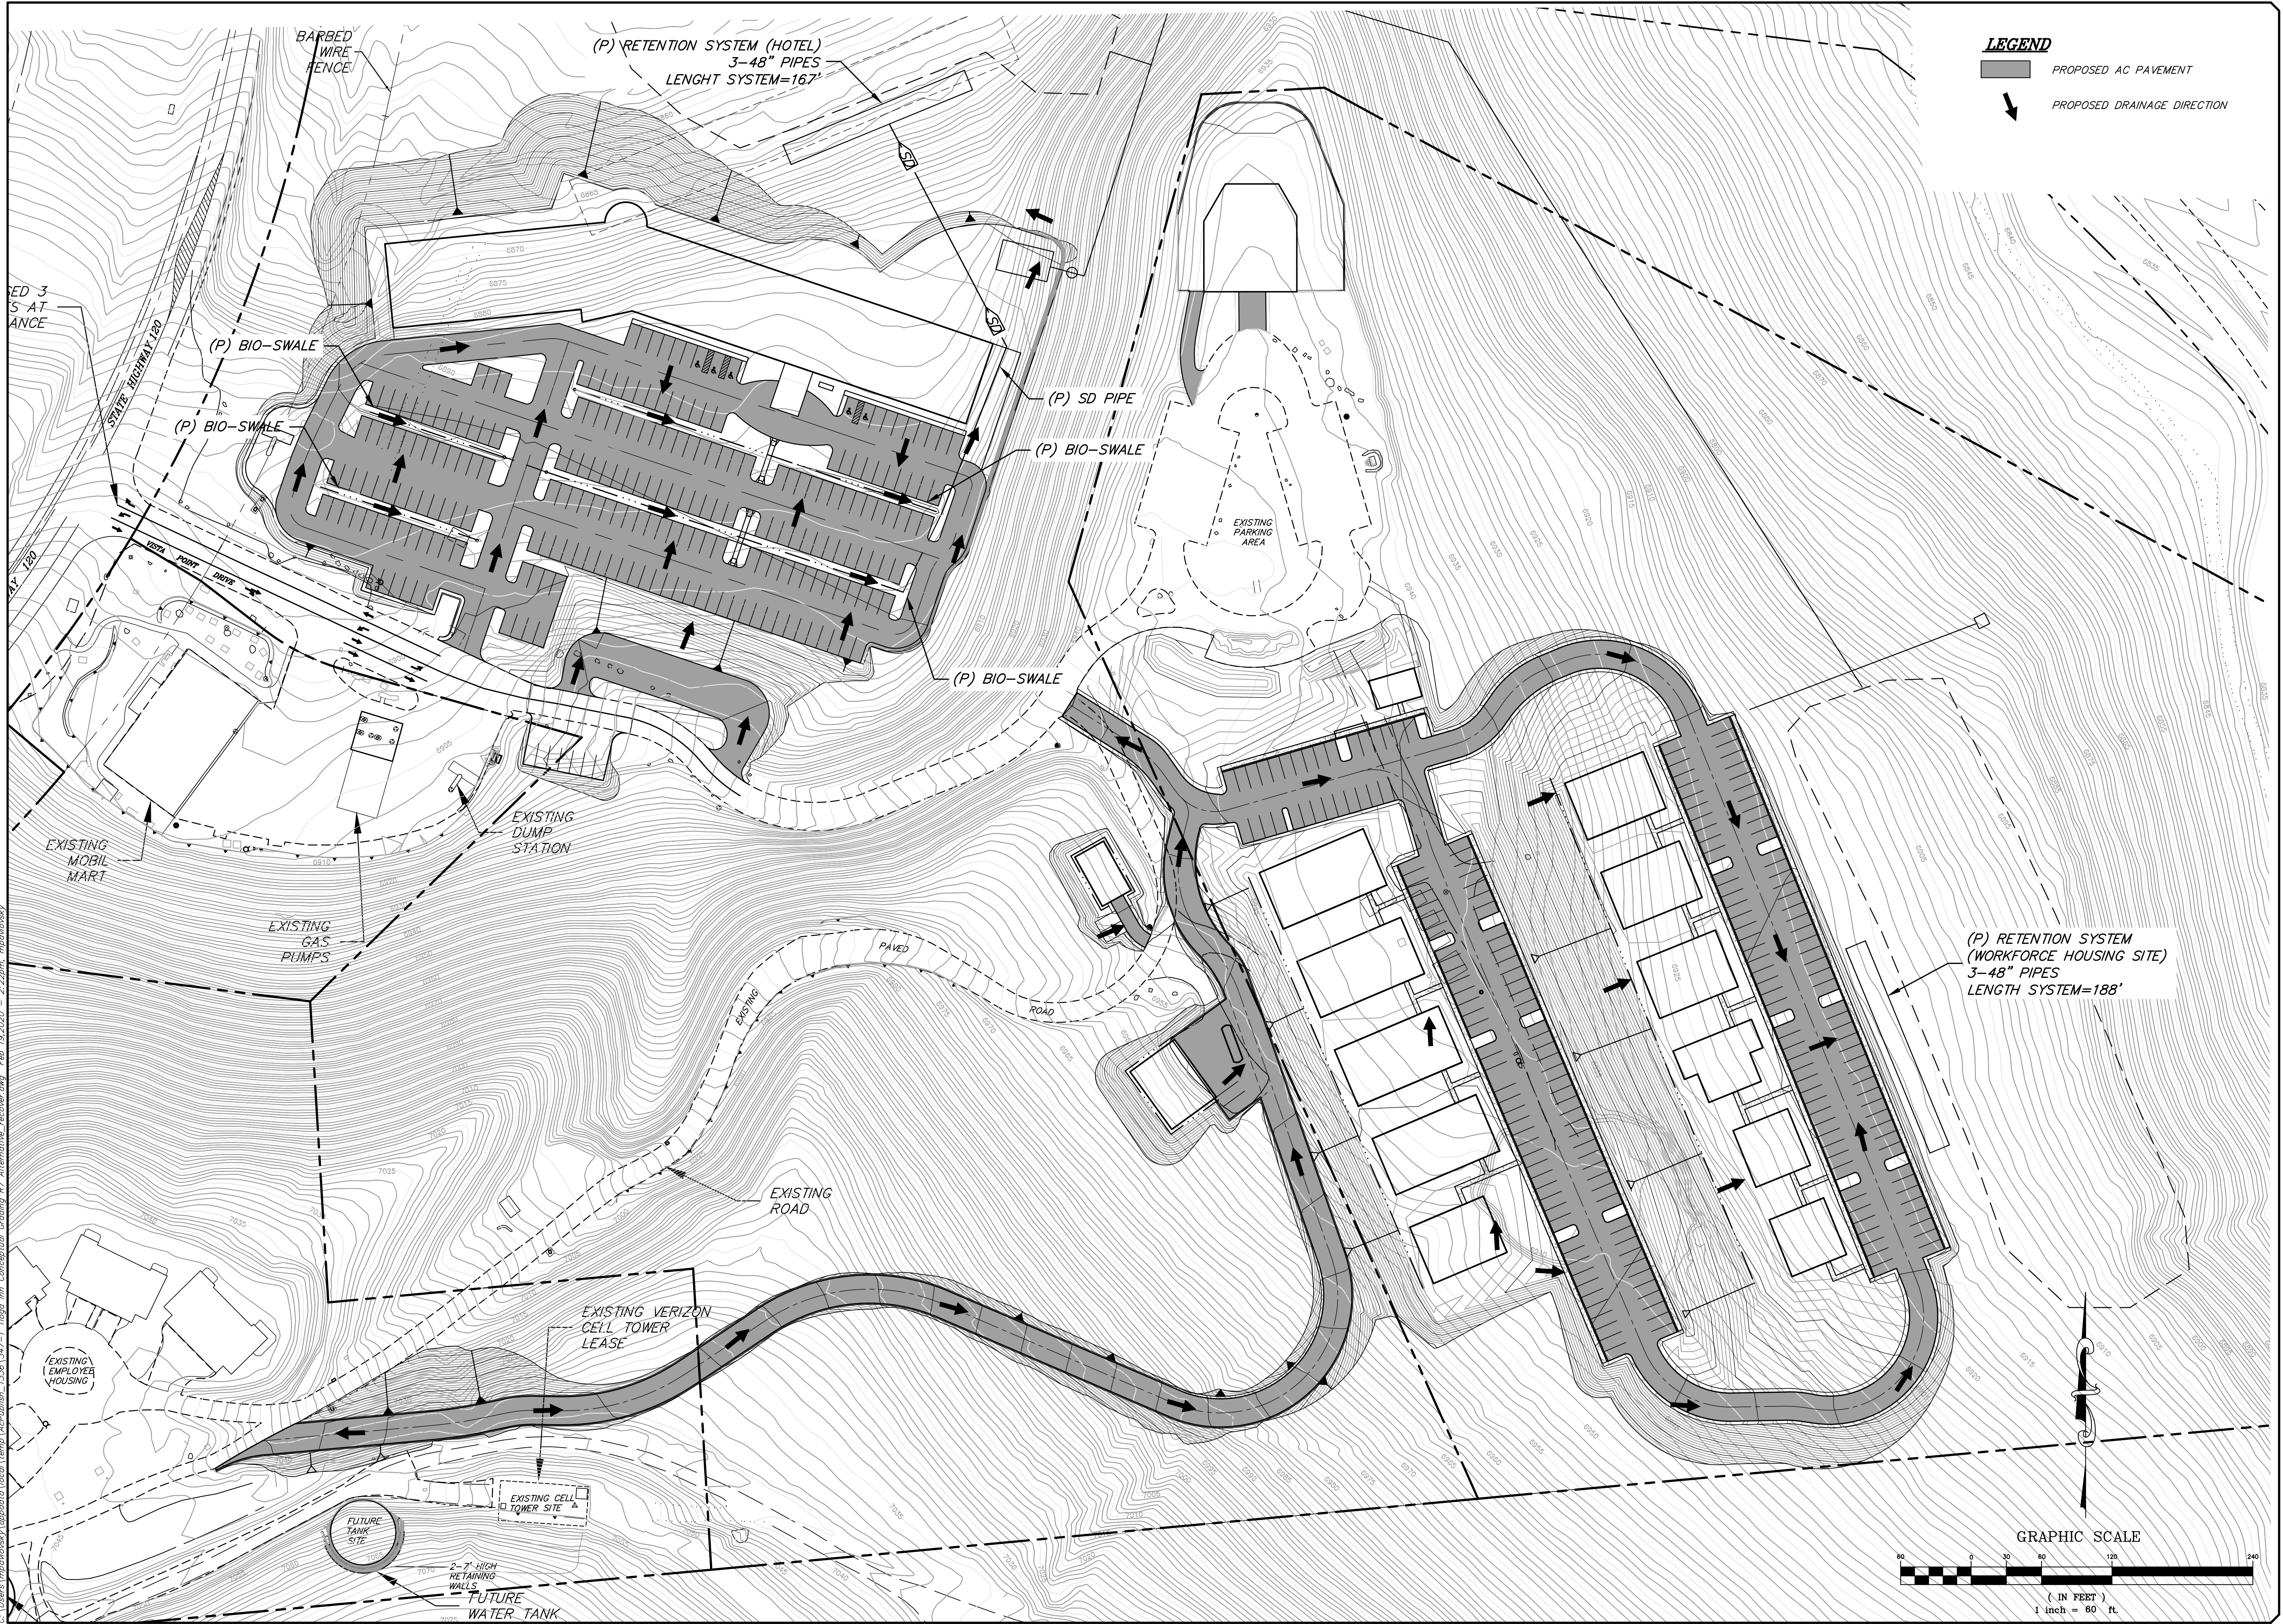

LEGEND

PROPOSED AC PAVEMENT

PROPOSED DRAINAGE DIRECTION

th
a
triad/holmes assoc.
civil engineering
land surveying
MAMMOTH LAKES
BISHOP
REDWOOD CITY

PREPARED & SUBMITTED BY:
THOMAS A. PLATZ
NO. C 41039
REGISTERED PROFESSIONAL ENGINEER
CIVIL
STATE OF CALIFORNIA
DATE:

Copyright (C) 2015 by
Triad/Holmes Associates
All Rights Reserved. This
Document is intended
Only for use on the
Project Specified in the
Title Block.
Reproduction of this
Document or Portions of
this Document, Without
the Express Written
Consent of Triad/Holmes,
is Prohibited.

REVISIONS:	BY:

PREPARED FOR:
DENNIS DOMAILLE
P.O. BOX 2227
MAMMOTH LAKES, CA
93246

TIOGA INN
CONCEPTUAL DRAINAGE PLAN
FOR TIOGA INN REVISED SPECIFIC PLAN

DATE 02/19/2020
SCALE 1"=60'
DRAWN SR/ MF
JOB NO. 01.0347.2
DWG C3
SHEET 3 OF 3

