


Shanti Co.  
 PO Box 13  
 Lee Vining, CA 93541  
 shantico13@gmail.com

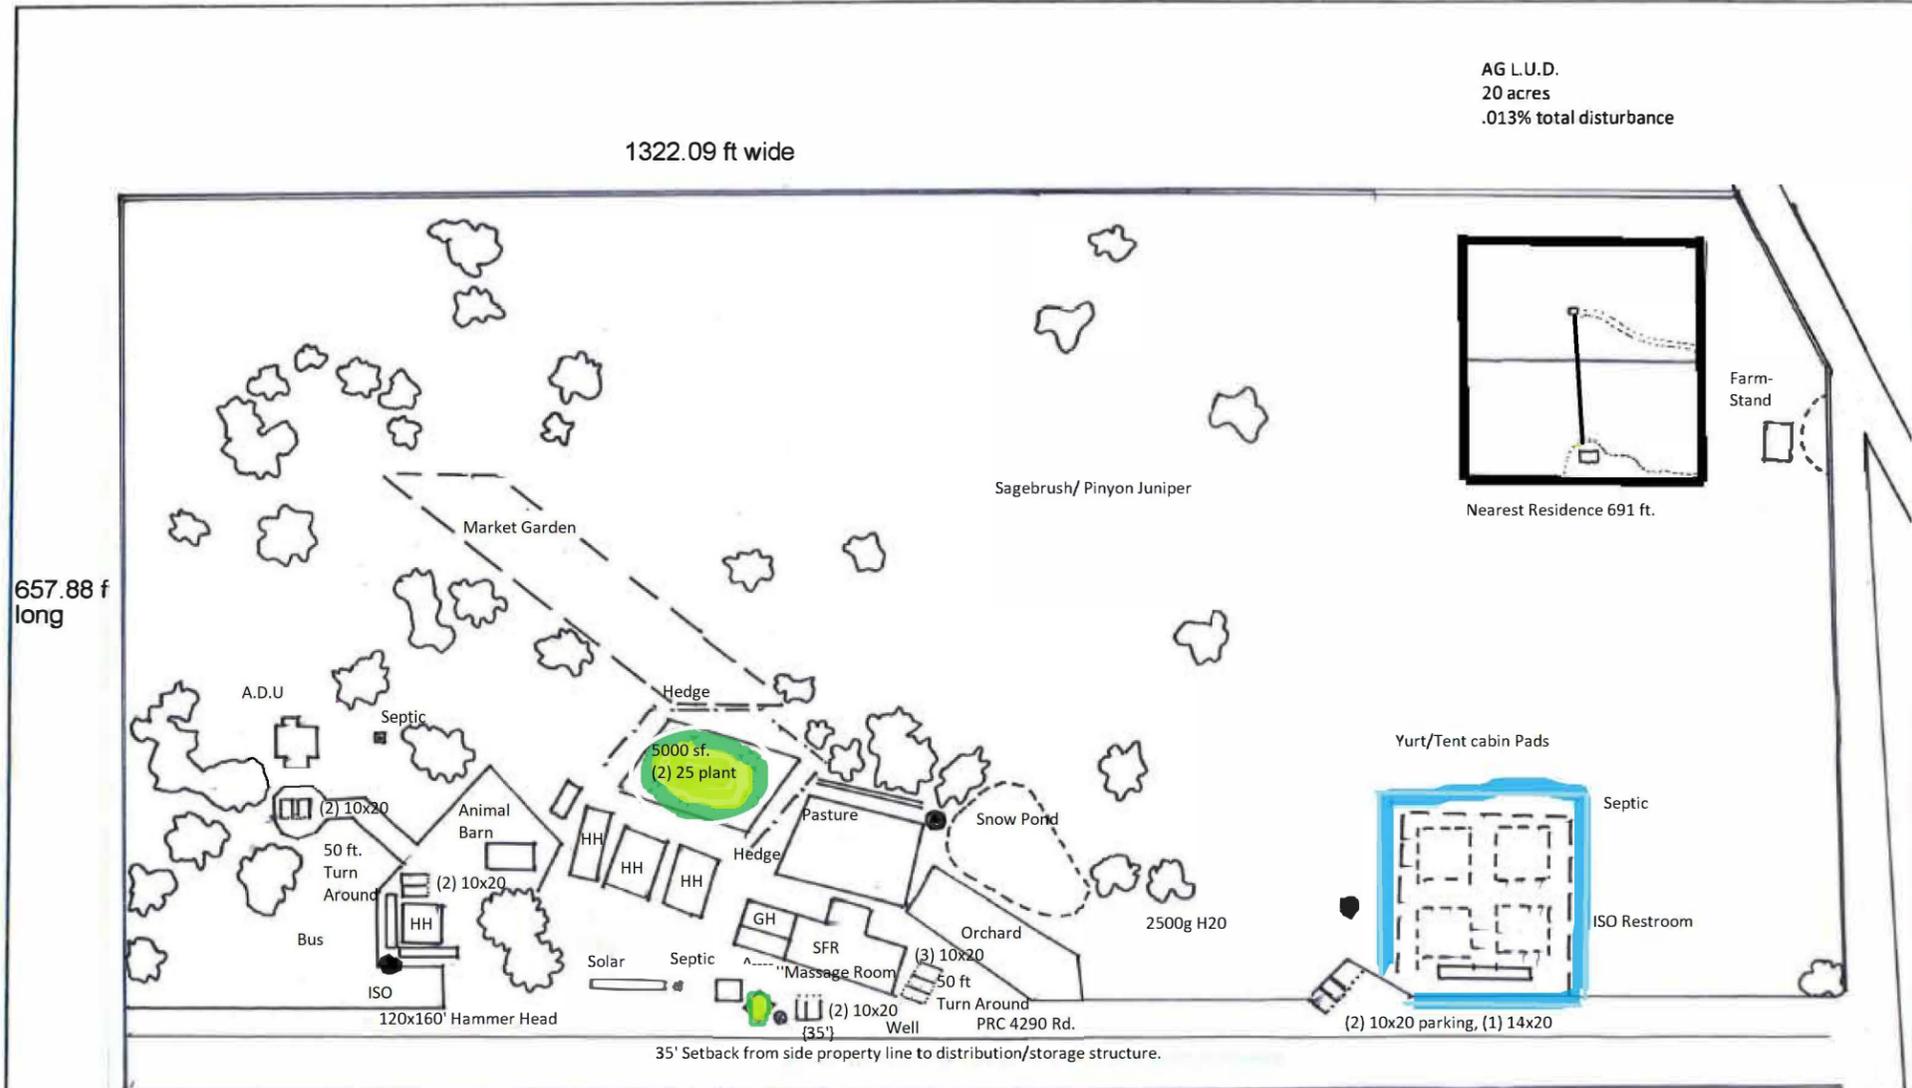

CEQA 15301, via existing Prop 215 circa 2006.

Existing: SFR, Green house, Hoop houses (HH), compost, animal barn, market garden, prop 215, ISO, bus, distribution & processing, massage room, parking spaces, septic well, solar. 11 parking spaces minimum 10x20, 1 access space 14x20 min

Proposed: Yurt pad, ISO, commercial (2) 25 plant cannabis grows.

Circulation provides (2) 50ft. turn arounds near residence, and hammer head turn around near distribution. 120'x160' hammer head

LEGEND: ● 2500g tank.

5000 s.f. disturbed prop 215 area change of use to (2) 25 plant grows, or (1) 50 plant grow, A/M. Self Distribution.

Yurt/Tent cabin site and ISO storage container rest-room/storage.

Scale: 50'

SHANTI CO		
SCALE:	APPROVED BY:	DRAWN BY:
DATE: 8.14.19		REVISED:
SITE PLAN		DRAWING NUMBER:
APN 13-210-24		2