

SITE PLAN:
SCALE: 1/64" = 1'-0"



EXISTING SITE

SUBJECT TO CITY AND SHELL APPROVALS



Sign Development Inc.

License #576277

Upland, CA 91786 (909) 920-5535

PROPRIETARY INFORMATION. The information disclosed in this document, including all drawings, designs and related materials, is the valuable and proprietary information of Sign Development Inc. It is provided solely for the purpose of evaluation for purchase and, without the express written authorization of Sign Development Inc., may not be disclosed or duplicated, in whole or in part, for any reason. Sign Development Inc. expressly reserves all patent, copyright and other proprietary rights to this document, including all design, manufacturing, reproduction, use, and sales rights thereto. © 2011 SIGN DEVELOPMENT INC.

CUSTOMER APPROVAL

SIGN AND PRINT FULL NAME

DATE

NO. W7090

PAGE: 1 OF 6

DATE: 05.14.20SM

REV: 06.09.20BA 07.20.20SP



**51395 US-395
LEE VINING, CA 93541**



PAINT SUPPORT STRUCTURES
SHELL SILVER

REMOVE AD SIGN FROM LIGHT STANDARD.
DO NOT PAINT NATURAL FINISH LIGHT STANDARD.

**NO TOUCH EXISTING MONUMENT SIGN
EXISTING TO REMAIN AS IS**

NO TOUCH PLANTERS
AND STONE BASE

SUBJECT TO CITY AND SHELL APPROVALS



Sign Development Inc.

License #576277

Upland, CA 91786 (909) 920-5535

PROPRIETARY INFORMATION. The information disclosed in this document, including all drawings, designs and related materials, is the valuable and proprietary information of Sign Development Inc. It is provided solely for the purpose of evaluation for purchase and, without the express written authorization of Sign Development Inc., may not be disclosed or duplicated, in whole or in part, for any reason. Sign Development Inc. expressly reserves all patent, copyright and other proprietary rights to this document, including all design, manufacturing, reproduction, use, and sales rights thereto. © 2011 SIGN DEVELOPMENT INC.

CUSTOMER APPROVAL

SIGN AND PRINT FULL NAME

DATE

NO. W7090

PAGE: 2 OF 6

DATE: 05.14.20SM

REV: 06.09.20BA 07.20.20SP




**51395 US-395
LEE VINING, CA 93541**

**INSTALL NEW ACM
(REMOVE EXISTING ACM AS NEEDED,
NO MORE THAN TWO (2) LAYERS)**



EXISTING SOUTH CANOPY ELEVATION

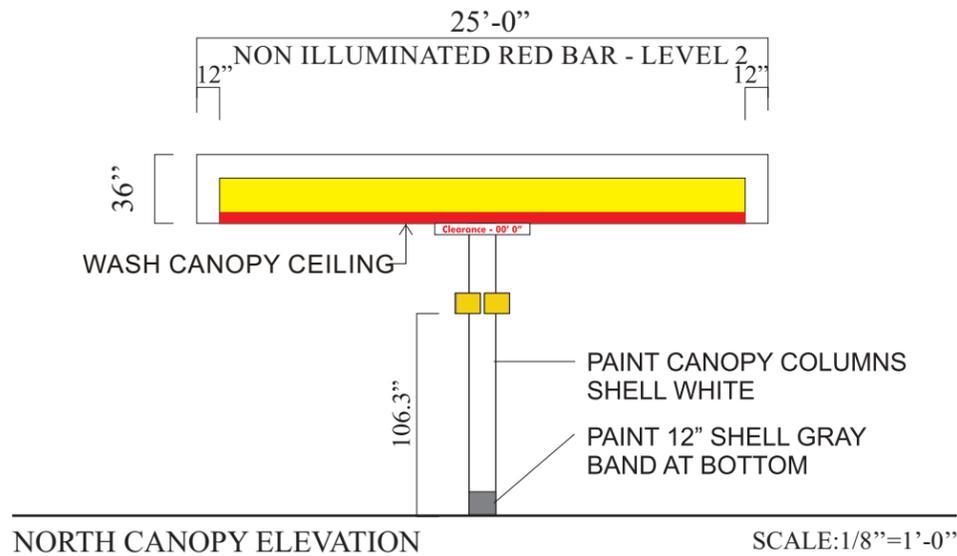

NORTH CANOPY ELEVATION

SCALE: 1/8"=1'-0"


PAINT COLUMNS SHELL WHITE WITH 12" SHELL GRAY BAND AT BOTTOM.
PAINT BUMPER POLES SHELL WHITE WITH 12" SHELL GRAY BAND AT BOTTOM.
SUPPLY AND INSTALL TWO (2) LARGE CSUs.
SUPPLY AND INSTALL FLAG SIGNS.
SUPPLY AND INSTALL TANK TAGS

ILLUMINATED RED BAR
- LEVEL 1

**IMPORTANT: NO SECTION OF RED BAR IS
PERMITTED TO BE LESS THAN 1.35M (53 1/8")
SEAMS ON ALL ACM MUST LINE UP
WITH SEAMS ON RED BARS**

**INSTALL NEW ACM
(REMOVE EXISTING ACM AS NEEDED,
NO MORE THAN TWO (2) LAYERS)**

SECTION
WITH ILLUMINATED PECTEN

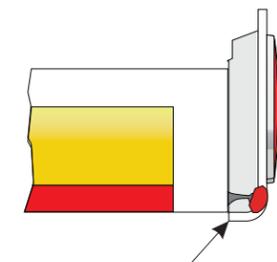


NOTE: LIP AT BOTTOM OF PECTEN
MUST BE BELOW THE EXISTING FASCIA LINE.

SECTION
WITH ACM AND NON-ILLUMINATED RED BAR



SUBJECT TO CITY AND SHELL APPROVALS

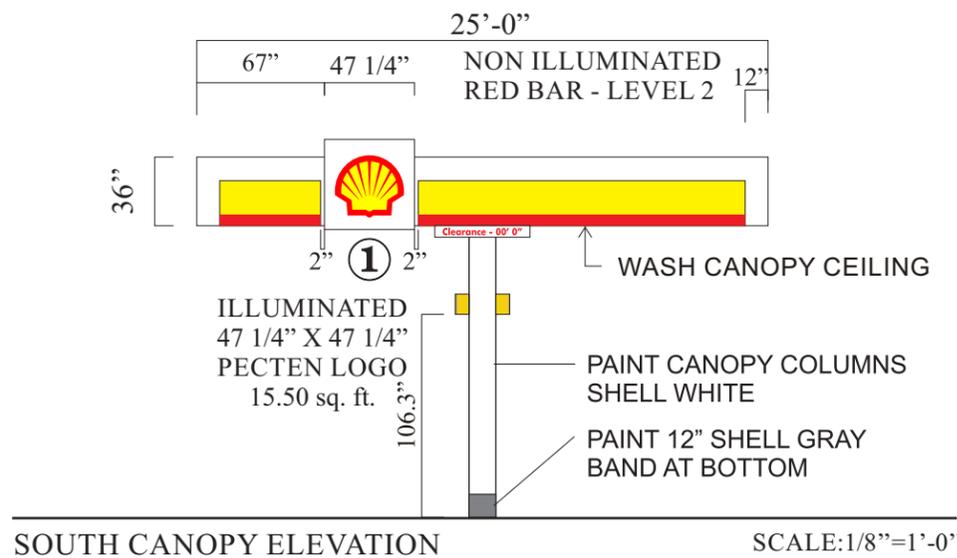

SOUTH CANOPY ELEVATION

SCALE: 1/8"=1'-0"



Sign Development Inc.

License #576277

Upland, CA 91786 (909) 920-5535

PROPRIETARY INFORMATION. The information disclosed in this document, including all drawings, designs and related materials, is the valuable and proprietary information of Sign Development Inc. It is provided solely for the purpose of evaluation for purchase and, without the express written authorization of Sign Development Inc., may not be disclosed or duplicated, in whole or in part, for any reason. Sign Development Inc. expressly reserves all patent, copyright and other proprietary rights to this document, including all design, manufacturing, reproduction, use, and sales rights thereto. © 2011 SIGN DEVELOPMENT INC.

CUSTOMER APPROVAL

SIGN AND PRINT FULL NAME

DATE

NO. W7090

PAGE: 3 OF 6


DATE: 05.14.20SM

REV: 06.09.20BA 07.20.20SP



**51395 US-395
LEE VINING, CA 93541**

**INSTALL NEW ACM
(REMOVE EXISTING ACM AS NEEDED,
NO MORE THAN TWO (2) LAYERS)**

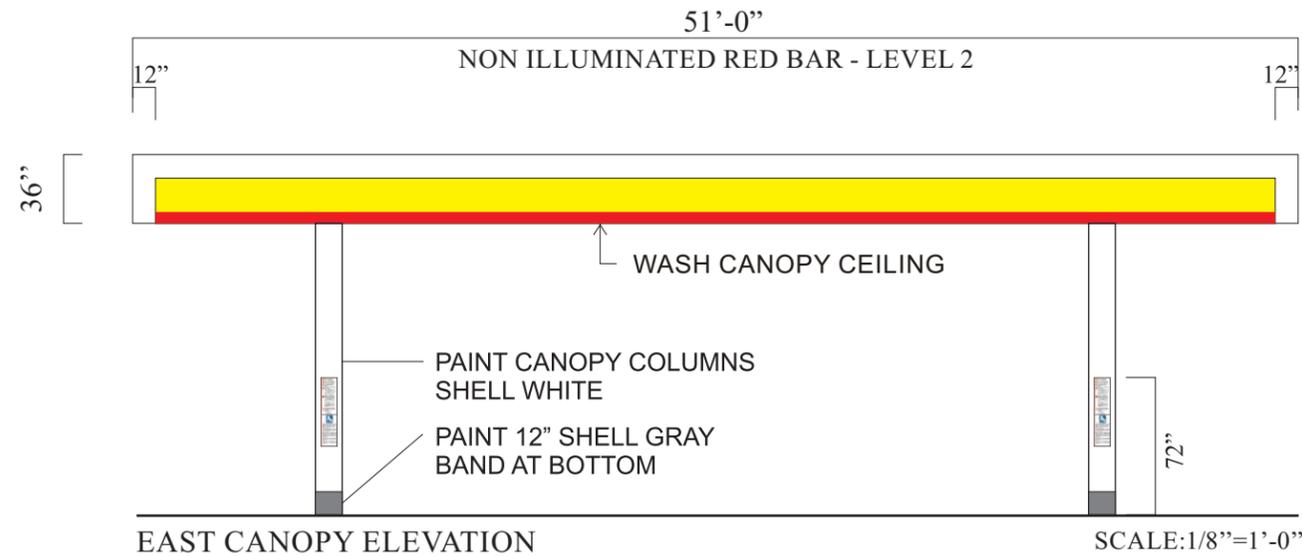


EXISTING WEST CANOPY ELEVATION

PAINT COLUMNS SHELL WHITE WITH 12" SHELL GRAY BAND AT BOTTOM.
PAINT BUMPER POLES SHELL WHITE WITH 12" SHELL GRAY BAND AT BOTTOM.
SUPPLY AND INSTALL TWO (2) LARGE CSUs.
SUPPLY AND INSTALL FLAG SIGNS.
SUPPLY AND INSTALL TANK TAGS


IMPORTANT: NO SECTION OF RED BAR IS PERMITTED TO BE LESS THAN 1.35M (53 1/8") SEAMS ON ALL ACM MUST LINE UP WITH SEAMS ON RED BARS

SECTION WITH ILLUMINATED PECTEN

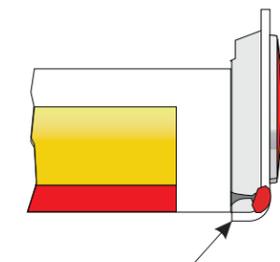


NOTE: LIP AT BOTTOM OF PECTEN MUST BE BELOW THE EXISTING FASCIA LINE.

SECTION WITH ACM AND NON-ILLUMINATED RED BAR

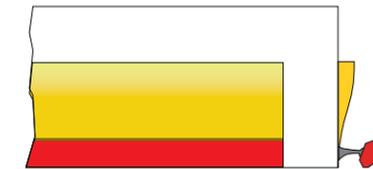

SUBJECT TO CITY AND SHELL APPROVALS

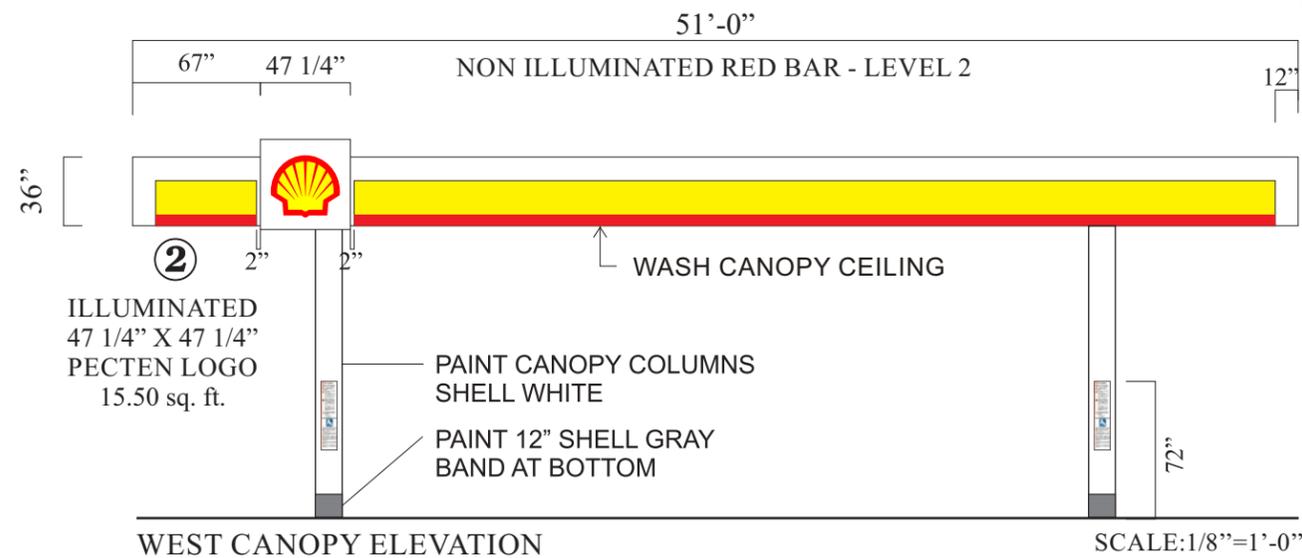

**INSTALL NEW ACM
(REMOVE EXISTING ACM AS NEEDED,
NO MORE THAN TWO (2) LAYERS)**



Sign Development Inc.

License #576277

Upland, CA 91786 (909) 920-5535

PROPRIETARY INFORMATION. The information disclosed in this document, including all drawings, designs and related materials, is the valuable and proprietary information of Sign Development Inc. It is provided solely for the purpose of evaluation for purchase and, without the express written authorization of Sign Development Inc., may not be disclosed or duplicated, in whole or in part, for any reason. Sign Development Inc. expressly reserves all patent, copyright and other proprietary rights to this document, including all design, manufacturing, reproduction, use, and sales rights thereto. © 2011 SIGN DEVELOPMENT INC.

CUSTOMER APPROVAL

SIGN AND PRINT FULL NAME

DATE

NO. W7090


PAGE: 4 OF 6

DATE: 05.14.20SM

REV: 06.09.20BA 07.20.20SP



**51395 US-395
LEE VINING, CA 93541**

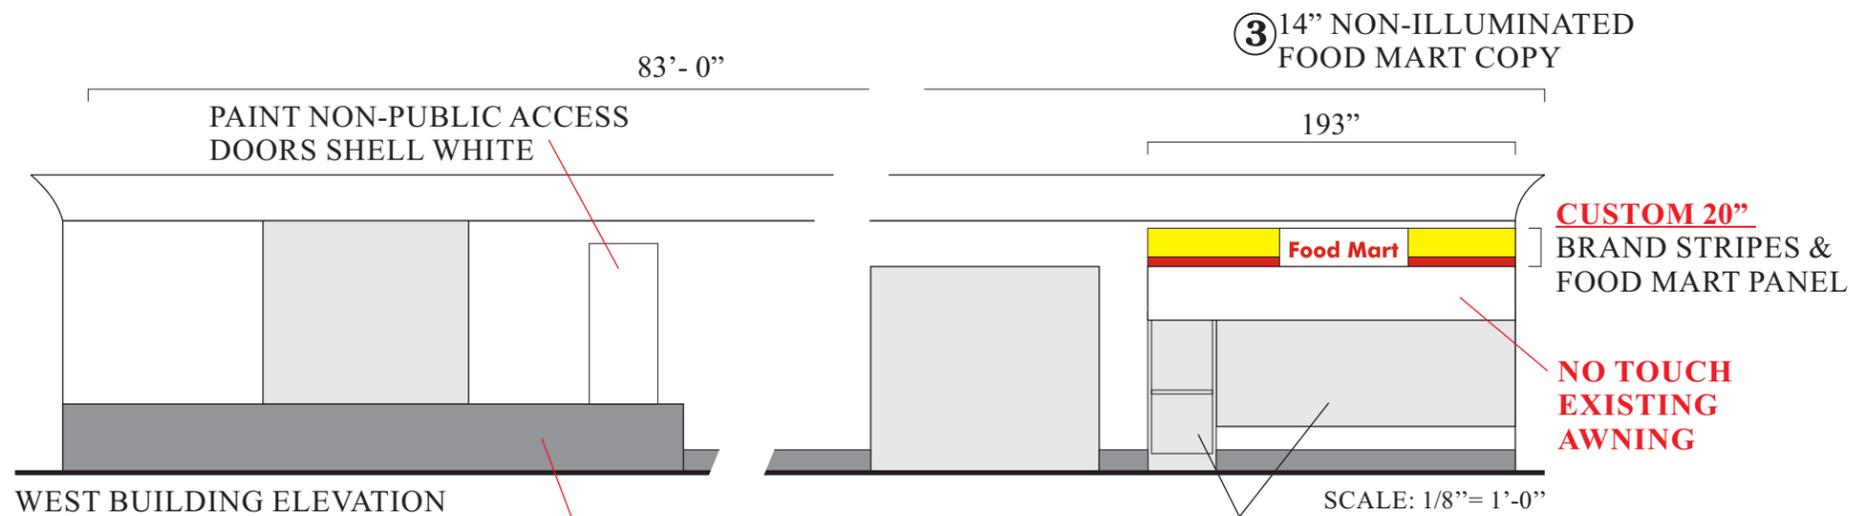

WEST BUILDING ELEVATION

PAINT PREVIOUSLY PAINTED RAISED CURB SHELL DARK GRAY.
DO NOT PAINT TOP OF DOCK/WALKWAY OR STEPS.

PAINT WINDOW MULLIONS AND FRAMES SHELL SILVER




EXISTING WEST BUILDING ELEVATION


REMOVE ALL AD SIGNS AND BANNERS FROM BUILDING.
PAINT ALL FOUR (4) SIDES OF BUILDING SHELL WHITE WITH 12" GRAY BAND AT BOTTOM.
NO TOUCH EXISTING AWNING ABOVE ENTRANCE DOOR.
PAINT WINDOW MULLIONS AND FRAMES SHELL SILVER.
PAINT PREVIOUSLY PAINTED RAISED CURB SHELL DARK GRAY.
PAINT STOREFRONT CURBS SAFETY YELLOW.
PAINT ALL BUMPER POLES SHELL WHITE WITH 12" SHELL GRAY BAND AT BOTTOM.
SUPPLY AND INSTALL ONE (1) WINDOW/ADDRESS DECAL.
SUPPLY AND INSTALL TWO (2) SMALL CSUs.



20" FASCIA BETWEEN EXISTING CONDUIT AND AWNING

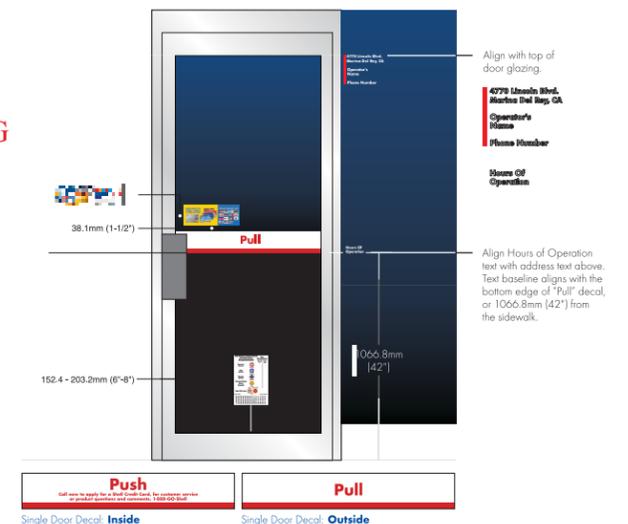

DEALER TO REPAIR DAMAGE TO CORNICE, PRIOR TO REIMAGE.

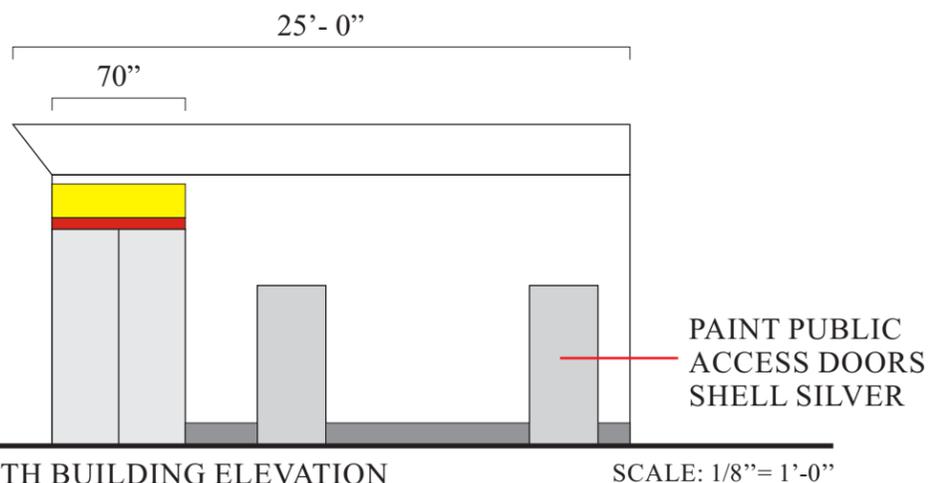

SOUTH BUILDING ELEVATION

SCALE: 1/8" = 1'-0"



SUBJECT TO CITY AND SHELL APPROVALS



Sign Development Inc.

License #576277

Upland, CA 91786 (909) 920-5535

PROPRIETARY INFORMATION. The information disclosed in this document, including all drawings, designs and related materials, is the valuable and proprietary information of Sign Development Inc. It is provided solely for the purpose of evaluation for purchase and, without the express written authorization of Sign Development Inc., may not be disclosed or duplicated, in whole or in part, for any reason. Sign Development Inc. expressly reserves all patent, copyright and other proprietary rights to this document, including all design, manufacturing, reproduction, use, and sales rights thereto. © 2011 SIGN DEVELOPMENT INC.

CUSTOMER APPROVAL

SIGN AND PRINT FULL NAME

DATE

NO. W7090

PAGE: 5 OF 6

DATE: 05.14.20SM

REV: 06.09.20BA 07.20.20SP




51395 US-395
LEE VINING, CA 93541

INSTALL TANK TAGS
TAKE PHOTOS BEFORE AND AFTER

FILL LID COLOR



REGULAR

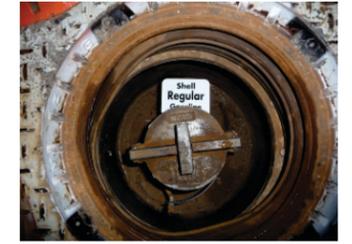


PLUS




INSTALL IF NECESSARY



V-POWER

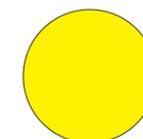

DIESEL #2

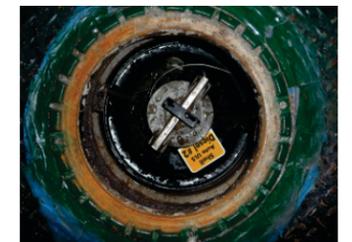

SUBJECT TO CITY AND SHELL APPROVALS



Sign Development Inc.

License #576277

Upland, CA 91786 (909) 920-5535




**51395 US-395
LEE VINING, CA 93541**



PAINT PREVIOUSLY PAINTED RAISED CURB SHELL DARK GRAY.
DO NOT PAINT STEPS AND WALKWAY.



PAINT BUMPER POLES SHELL WHITE WITH 12" GRAY BAND AT BOTTOM.
NO TOUCH TANK.
NO TOUCH CHAIN LINK FENCE.

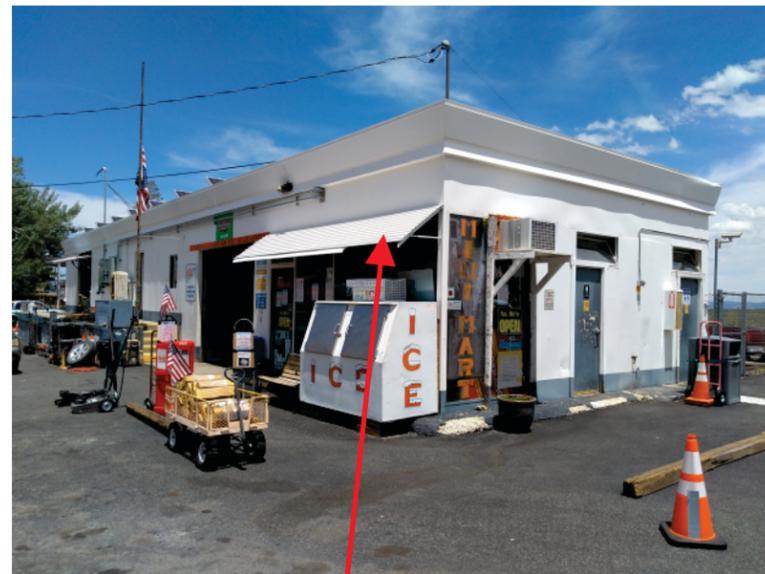

NO TOUCH EXISTING AWNING ABOVE ENTRANCE DOOR.



DEALER TO REPAIR CANOPY LIGHT OUTAGES PRIOR TO REIMAGE.

PROPRIETARY INFORMATION. The information disclosed in this document, including all drawings, designs and related materials, is the valuable and proprietary information of Sign Development Inc. It is provided solely for the purpose of evaluation for purchase and, without the express written authorization of Sign Development Inc., may not be disclosed or duplicated, in whole or in part, for any reason. Sign Development Inc. expressly reserves all patent, copyright and other proprietary rights to this document, including all design, manufacturing, reproduction, use, and sales rights thereto. © 2011 SIGN DEVELOPMENT INC.

CUSTOMER APPROVAL

SIGN AND PRINT FULL NAME

DATE

NO. W7090

PAGE: 6 OF 6


DATE: 05.14.20SM

REV: 06.09.20BA 07.20.20SP

SUPPLY AND INSTALL MATERIALS TO IMAGE TWO (2) DISPENSERS AS PER SHELL RVIe REQUIREMENTS. INCLUDES NEW VALANCES. DOES NOT INCLUDE NEW RISERS OR PAINTING OF DISPENSER CASINGS.

SIDE B


SIDE A

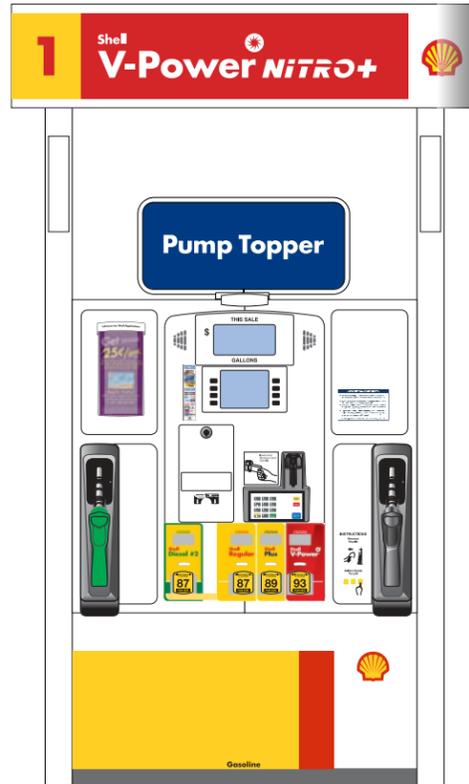

ALL VALANCE AND DOOR SKIN PECTENS MUST BE ON SAME SIDE OF DISPENSERS

NOTE: CREDIT CARD APPLICATION HOLDERS MUST BE INSTALLED ON THE DISPENSERS.

BOTTOM REVEAL BELOW DISPENSER DOOR TO BE PAINTED SHELL GRAY

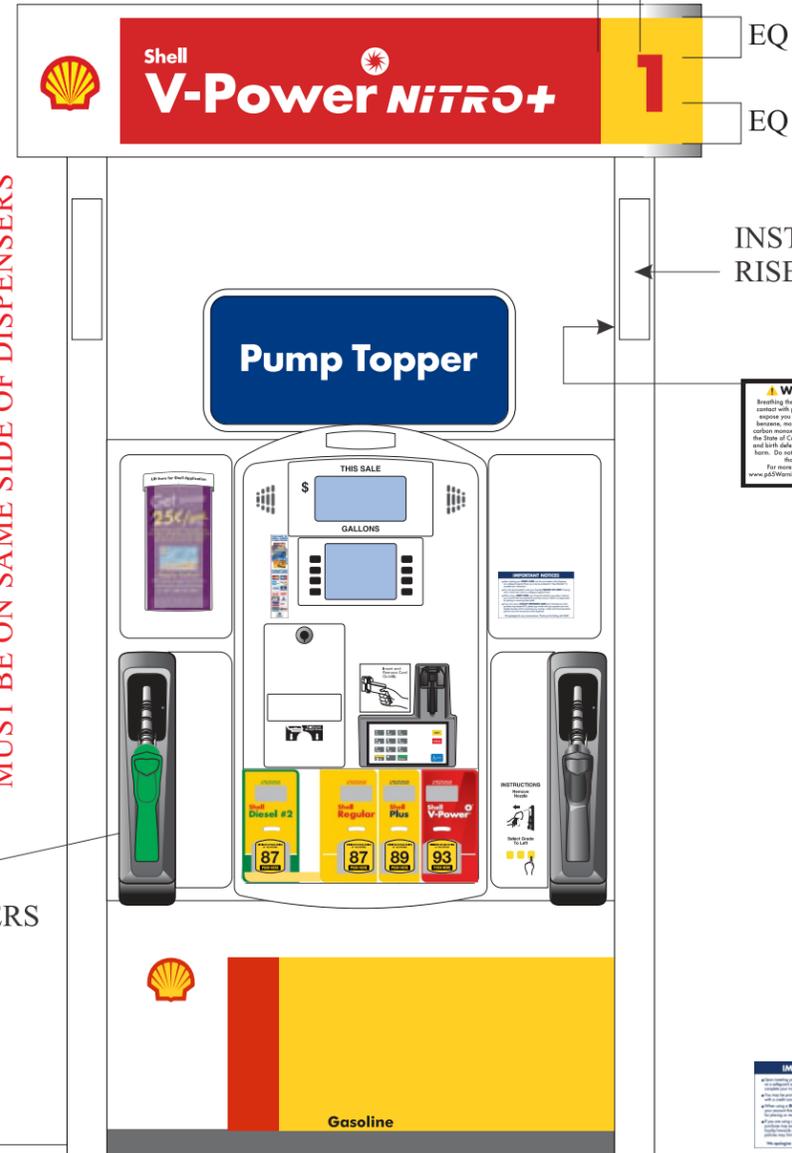

INSTALL RISER PROTECTORS

WARNING: Breathing the air in the area of the contact with petroleum products can expose you to chemicals including benzene, motor vehicle exhaust and carbon monoxide, which can harm to the State of California to cause cancer and birth defects or other reproductive harm. Do not step in the area longer. For more information, go to www.p65Warnings.ca.gov/air/air-pollution

Gasoline

IMPORTANT NOTICES
 All Shell products are subject to the Shell Product Information Manual. For more information, go to www.shell.com. Shell is not responsible for any damage to property or personal injury resulting from the use of Shell products. 



EXISTING DISPENSER

EXISTING PRODUCT GRADE DECALS MUST BE REMOVED, PRIOR TO INSTALLING NEW.

MATTLY AVE.



U.S. HWY 395

SUBJECT TO CITY AND SHELL APPROVALS



Sign Development Inc.

License #576277

Upland, CA 91786 (909) 920-5535

PROPRIETARY INFORMATION. The information disclosed in this document, including all drawings, designs and related materials, is the valuable and proprietary information of Sign Development Inc. It is provided solely for the purpose of evaluation for purchase and, without the express written authorization of Sign Development Inc., may not be disclosed or duplicated, in whole or in part, for any reason. Sign Development Inc. expressly reserves all patent, copyright and other proprietary rights to this document, including all design, manufacturing, reproduction, use, and sales rights thereto. © 2011 SIGN DEVELOPMENT INC.

CUSTOMER APPROVAL

SIGN AND PRINT FULL NAME

DATE

NO. W7090


PAGE: DISP.

DATE: 05.14.20SM

REV: 06.09.20BA 07.20.20SP



**51395 US-395
LEE VINING, CA 93541**

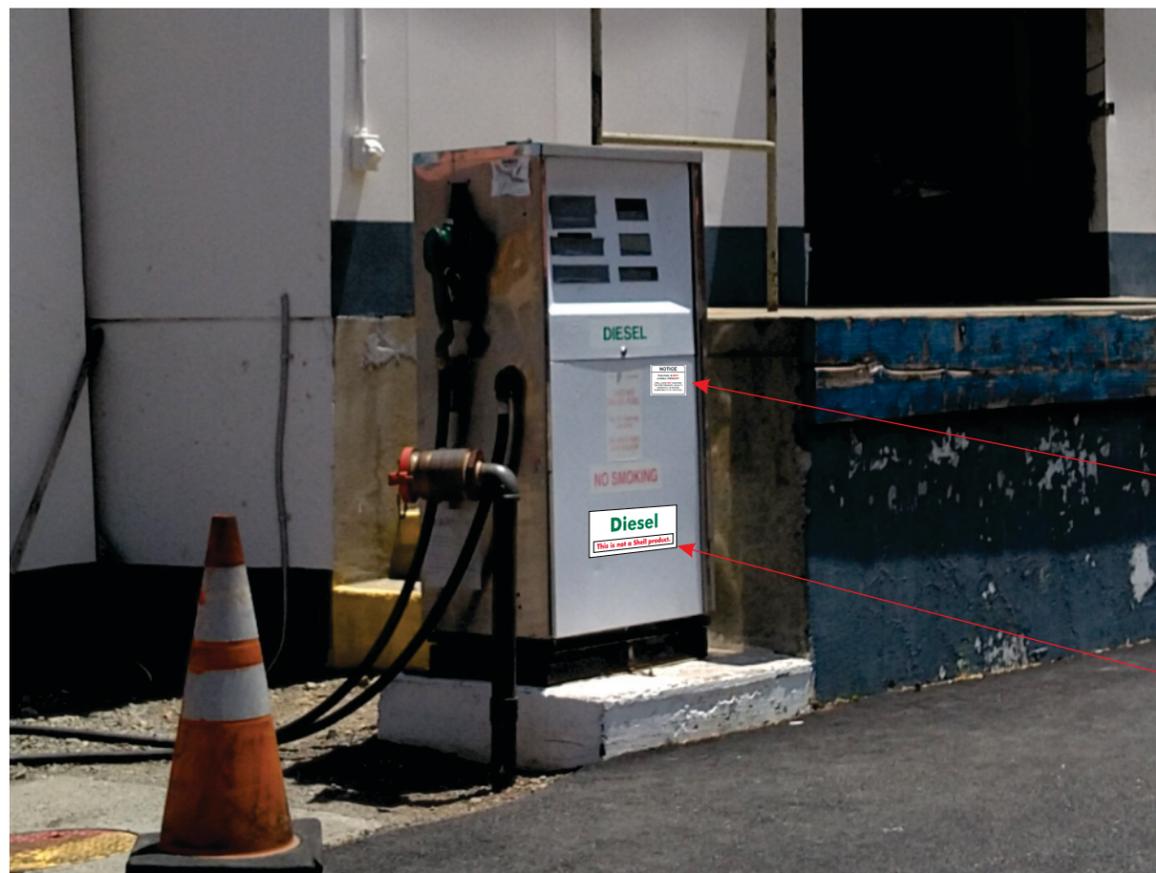

EXISTING UN-BRANDED DIESEL DISPENSER

NOTICE
 THIS FUEL IS **NOT**
 A SHELL PRODUCT
 SHELL DOES NOT ENDORSE
 THE PERFORMANCE, QUALITY,
 WARRANTY, OR ENGINE
 COMPATIBILITY OF THIS FUEL.

Diesel
This is not a Shell product.

INSTALL "THIS IS NOT A SHELL PRODUCT" DECALS
 TO UN-BRANDED DISPENSER DOORS (BOTH SIDES)

SUBJECT TO CITY AND SHELL APPROVALS



Sign Development Inc.

License #576277

Upland, CA 91786 (909) 920-5535

PROPRIETARY INFORMATION. The information disclosed in this document, including all drawings, designs and related materials, is the valuable and proprietary information of Sign Development Inc. It is provided solely for the purpose of evaluation for purchase and, without the express written authorization of Sign Development Inc., may not be disclosed or duplicated, in whole or in part, for any reason. Sign Development Inc. expressly reserves all patent, copyright and other proprietary rights to this document, including all design, manufacturing, reproduction, use, and sales rights thereto. © 2011 SIGN DEVELOPMENT INC.

CUSTOMER APPROVAL

 SIGN AND PRINT FULL NAME

 DATE

NO. W7090




PAGE: DISP.

DATE: 05.14.20SM

REV: 06.09.20BA 07.20.20SP



**51395 US-395
 LEE VINING, CA 93541**

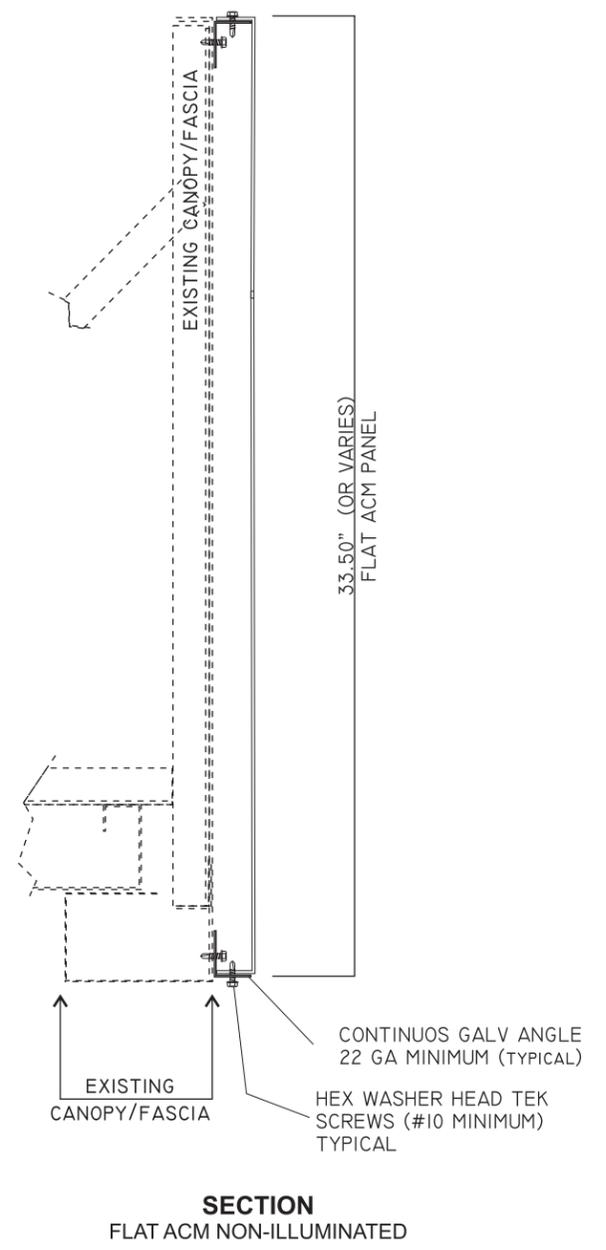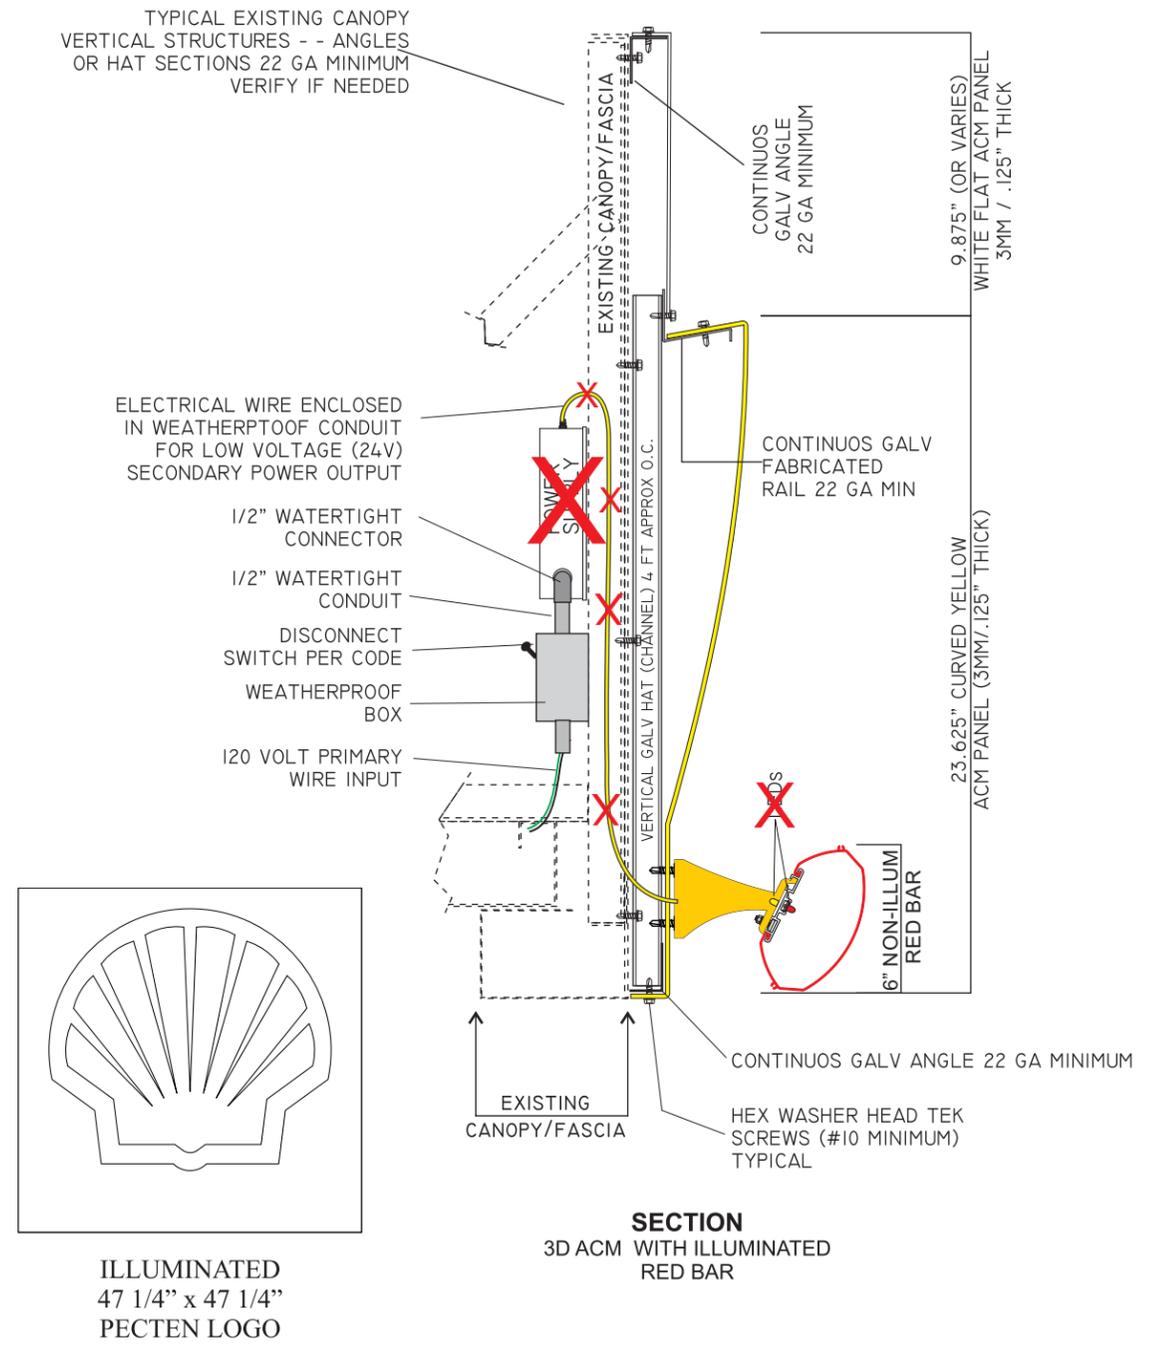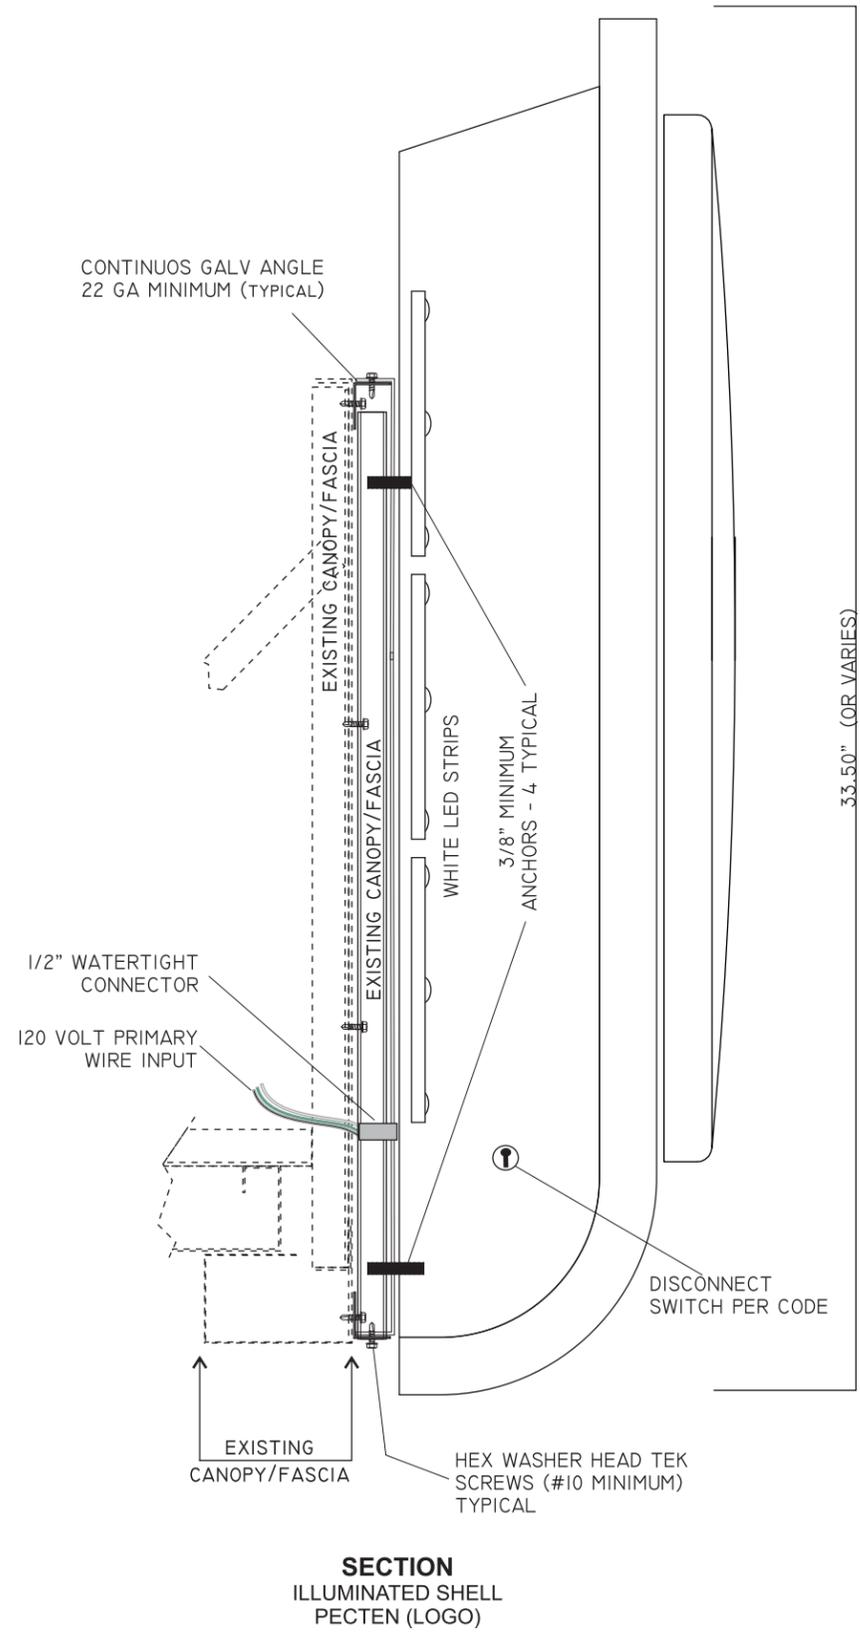

SUBJECT TO CITY AND SHELL APPROVALS

Sign Development Inc.
License #576277

Upland, CA 91786 (909) 920-5535

CANOPY DETAIL 1

PROPRIETARY INFORMATION. The information disclosed in this document, including all drawings, designs and related materials, is the valuable and proprietary information of Sign Development Inc. It is provided solely for the purpose of evaluation for purchase and, without the express written authorization of Sign Development Inc., may not be disclosed or duplicated, in whole or in part, for any reason. Sign Development Inc. expressly reserves all patent, copyright and other proprietary rights to this document, including all design, manufacturing, reproduction, use, and sales rights thereto. © 2011 SIGN DEVELOPMENT INC.

CUSTOMER APPROVAL

SIGN AND PRINT FULL NAME

DATE



NO. W7090 **PAGE:**

DATE: 05.14.20SM

REV: 06.09.20BA 07.20.20SP

51395 US-395
LEE VINING, CA 93541

③ FOOD MART PANEL

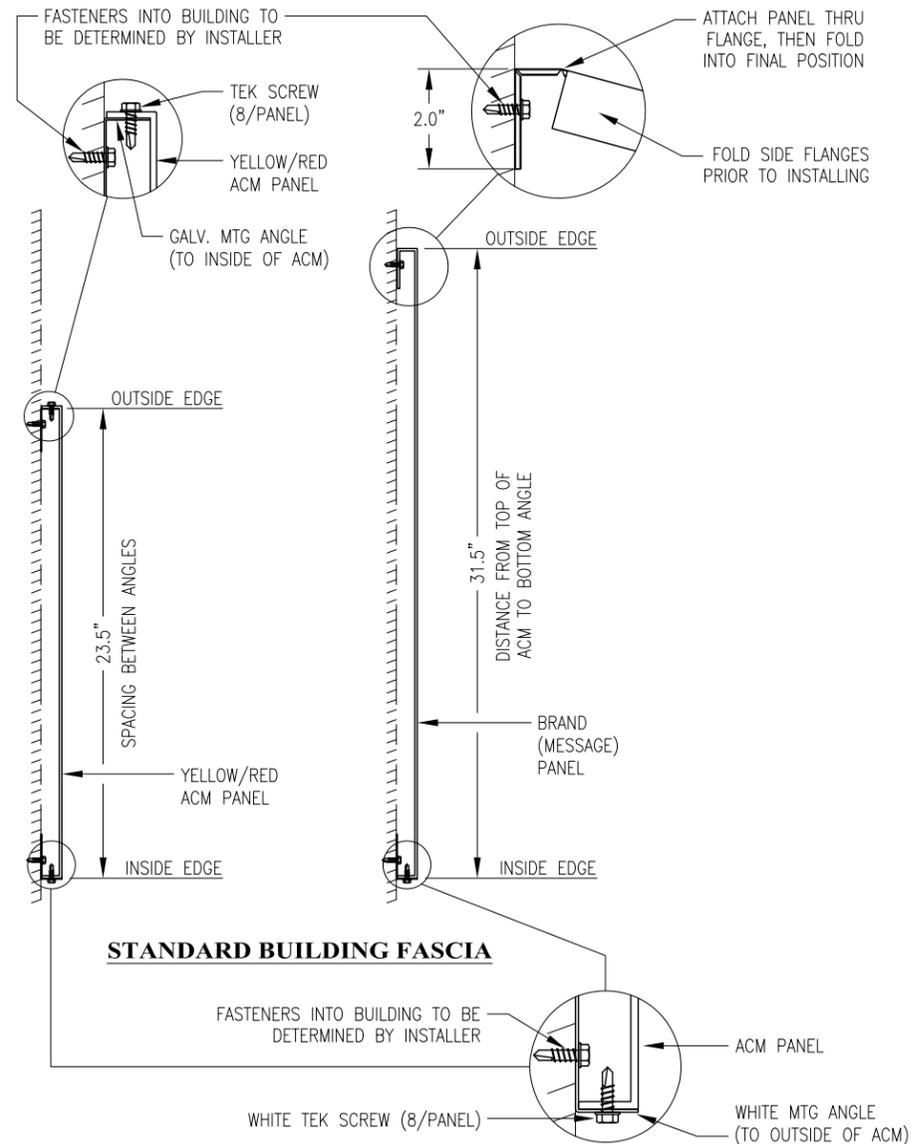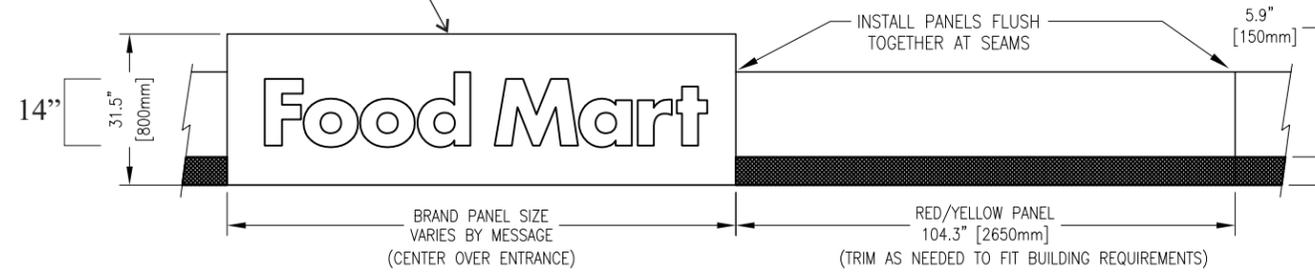

NOTE: INSTALL PANELS AS REQUIRED PER RVIE BRAND STANDARDS

SUBJECT TO CITY AND SHELL APPROVALS



Sign Development Inc.

License #576277

Upland, CA 91786 (909) 920-5535

NON-ILLUMINATED FOOD MART COPY / ACM PANELS DETAIL

PROPRIETARY INFORMATION. The information disclosed in this document, including all drawings, designs and related materials, is the valuable and proprietary information of Sign Development Inc. It is provided solely for the purpose of evaluation for purchase and, without the express written authorization of Sign Development Inc., may not be disclosed or duplicated, in whole or in part, for any reason. Sign Development Inc. expressly reserves all patent, copyright and other proprietary rights to this document, including all design, manufacturing, reproduction, use, and sales rights thereto. © 2011 SIGN DEVELOPMENT INC.

CUSTOMER APPROVAL

SIGN AND PRINT FULL NAME

DATE

NO. W7090

PAGE:

DATE: 05.14.20SM

REV: 06.09.20BA 07.20.20SP



51395 US-395
LEE VINING, CA 93541