
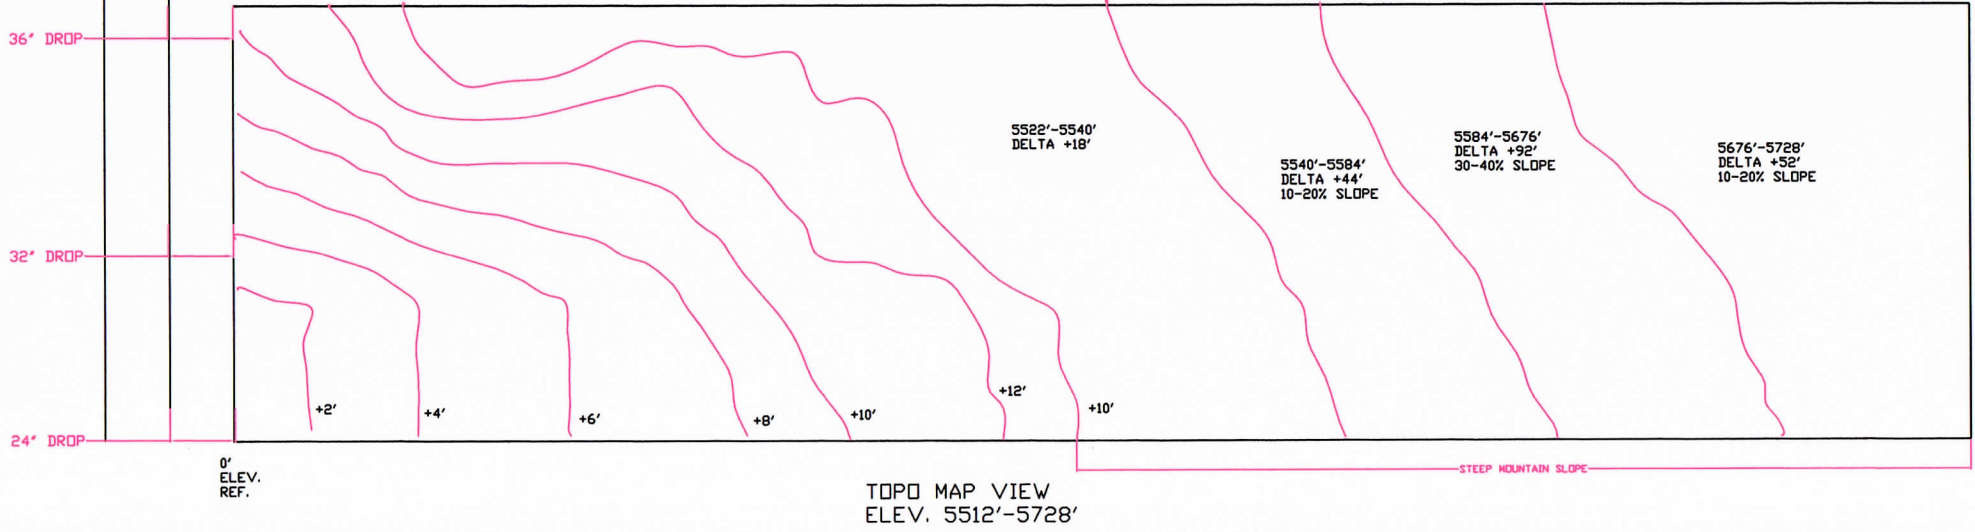
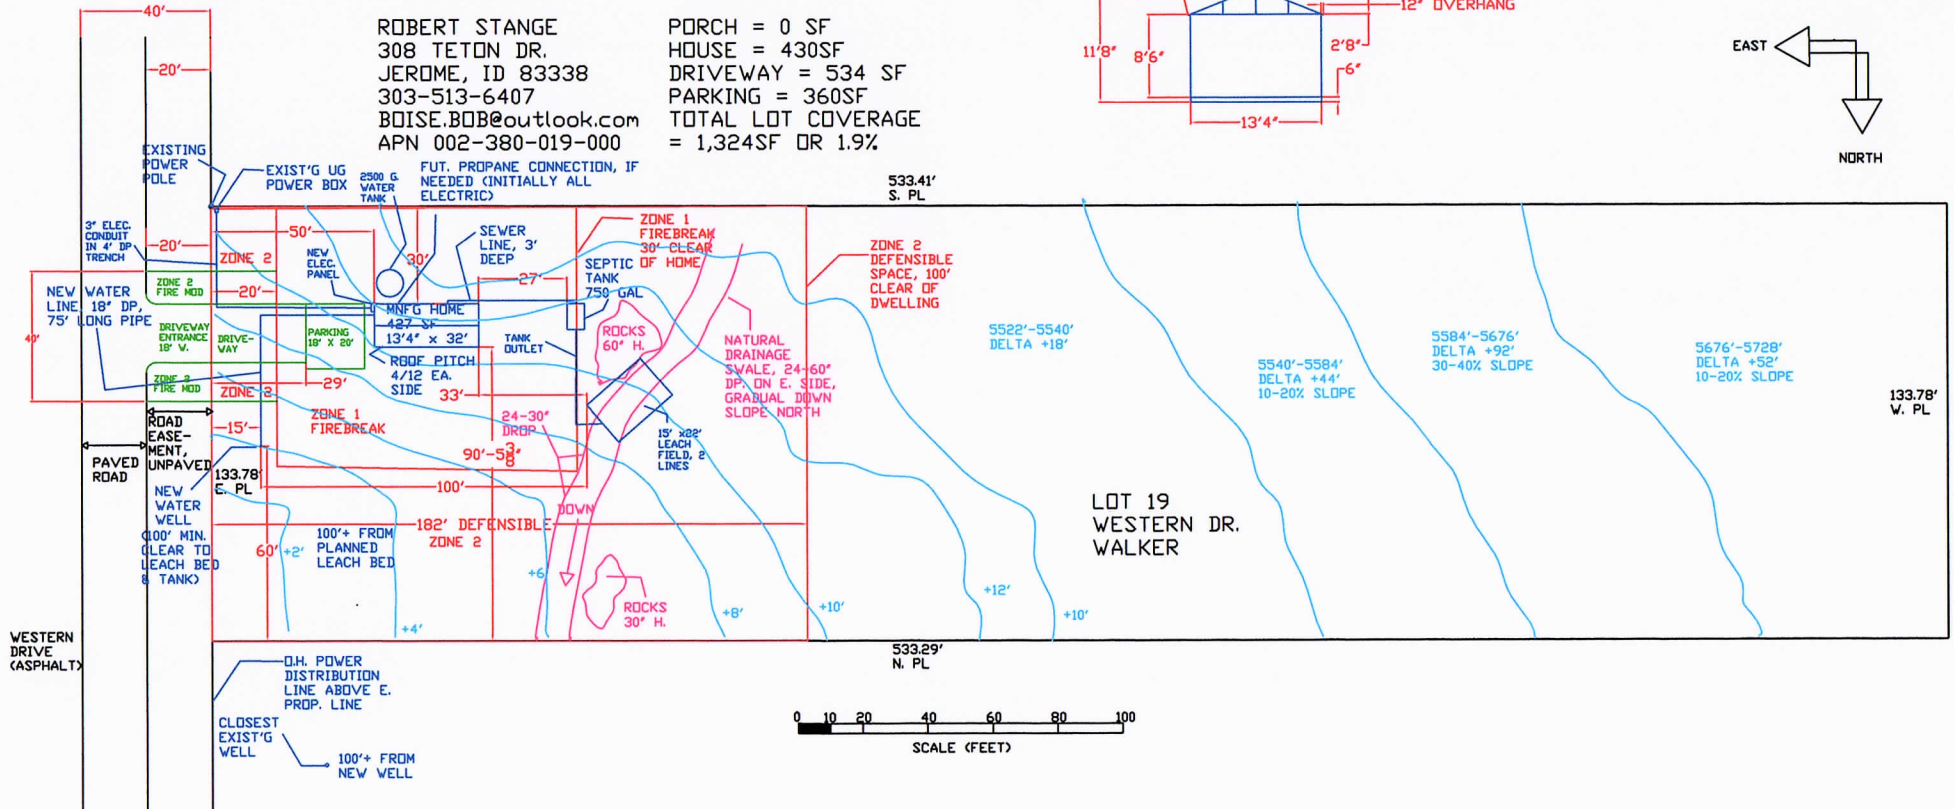
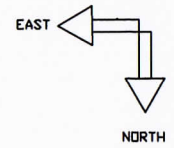


ROBERT STANGE
 308 TETON DR.
 JEROME, ID 83338
 303-513-6407
 BOISE.BOB@outlook.com
 APN 002-380-019-000

PORCH = 0 SF
 HOUSE = 430SF
 DRIVEWAY = 534 SF
 PARKING = 360SF
 TOTAL LOT COVERAGE
 = 1,324SF OR 1.9%

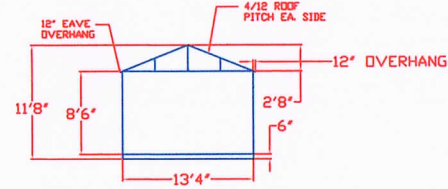

TOPO MAP VIEW
 ELEV. 5512'-5728'