


Z:\01_Mammoth\4473_Peterson Tract - D'Ambrosio\locos\01_4473_Pet-App.dwg Apr 03 2024 - 12:55pm pfe




**SILVER LAKE PINES
TRACT NO 2 (MB 1/8)**

18,418 SQ.FT.
±0.42 ACRES

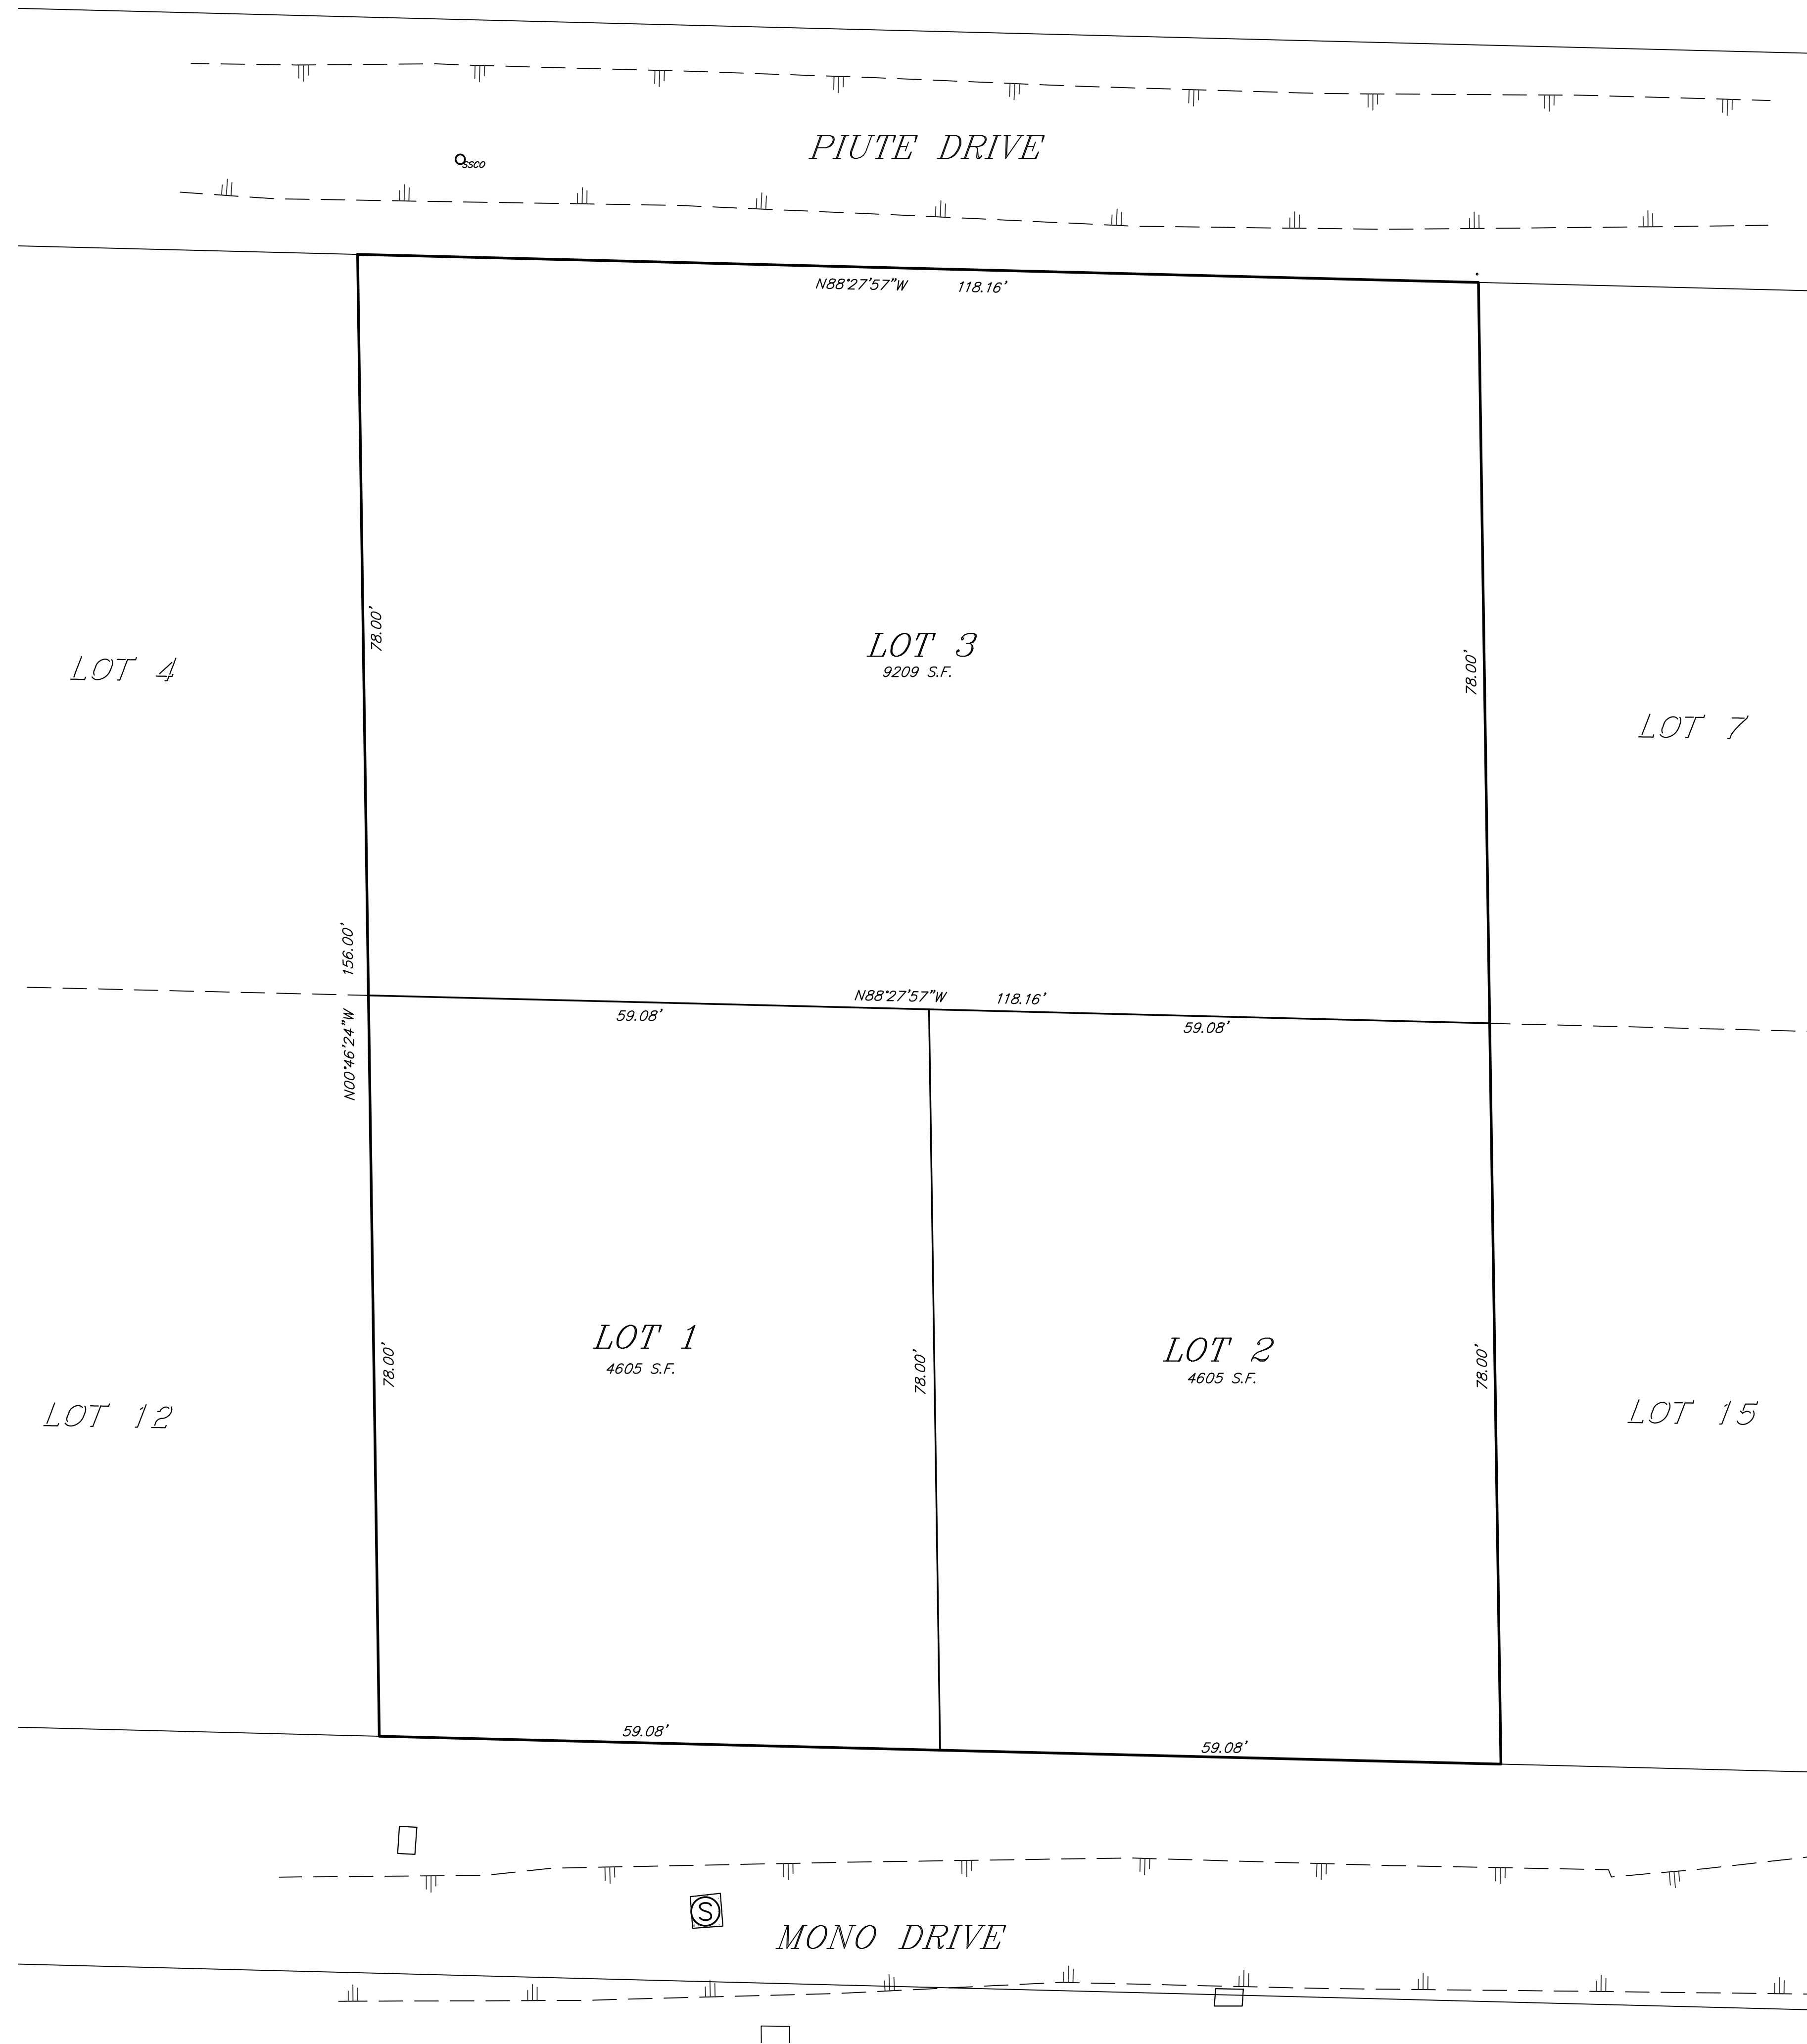

SCALE: 1"=10'

GRAPHIC SCALE

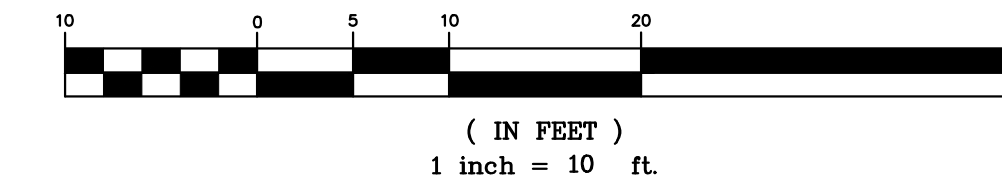

Copyright (C) 2024 by
Triad/Holmes Associates
All Rights Reserved. This
Document is intended
Only for Use on the
Project Specified in the
Title Block. Any
Reproduction of this
Document or Portions of
this Document Without
the Expressed Written
Consent of Triad/Holmes
is Prohibited.

REVISIONS:	BY:

PREPARED FOR:
VINNY & CAITLIN D'AMBROSIO
3269 DELUNA DRIVE
RANCHO PALOS VERDES, CA
94275
(310) 938-8117
vinny@dambrosio.net

**SILVER LAKES PINES NO. 2, BLOCK 21,
LOTS 5,6,13,14**
PRE-APPLICATION
UNINCORPORATED TERRITORY IN MONO COUNTY, STATE OF CALIFORNIA

DATE	4/3/2024
SCALE	1"=10'
DRAWN	JS
JOB NO.	01.4473
DWG	1
SHEET	1 OF 1