



Y:\Client Files\25000095\25000095\CAD\Survey\Exhibits\25000095 Lot Merger.dwg 2/23/2026 2:51:18 PM Rina Kampy

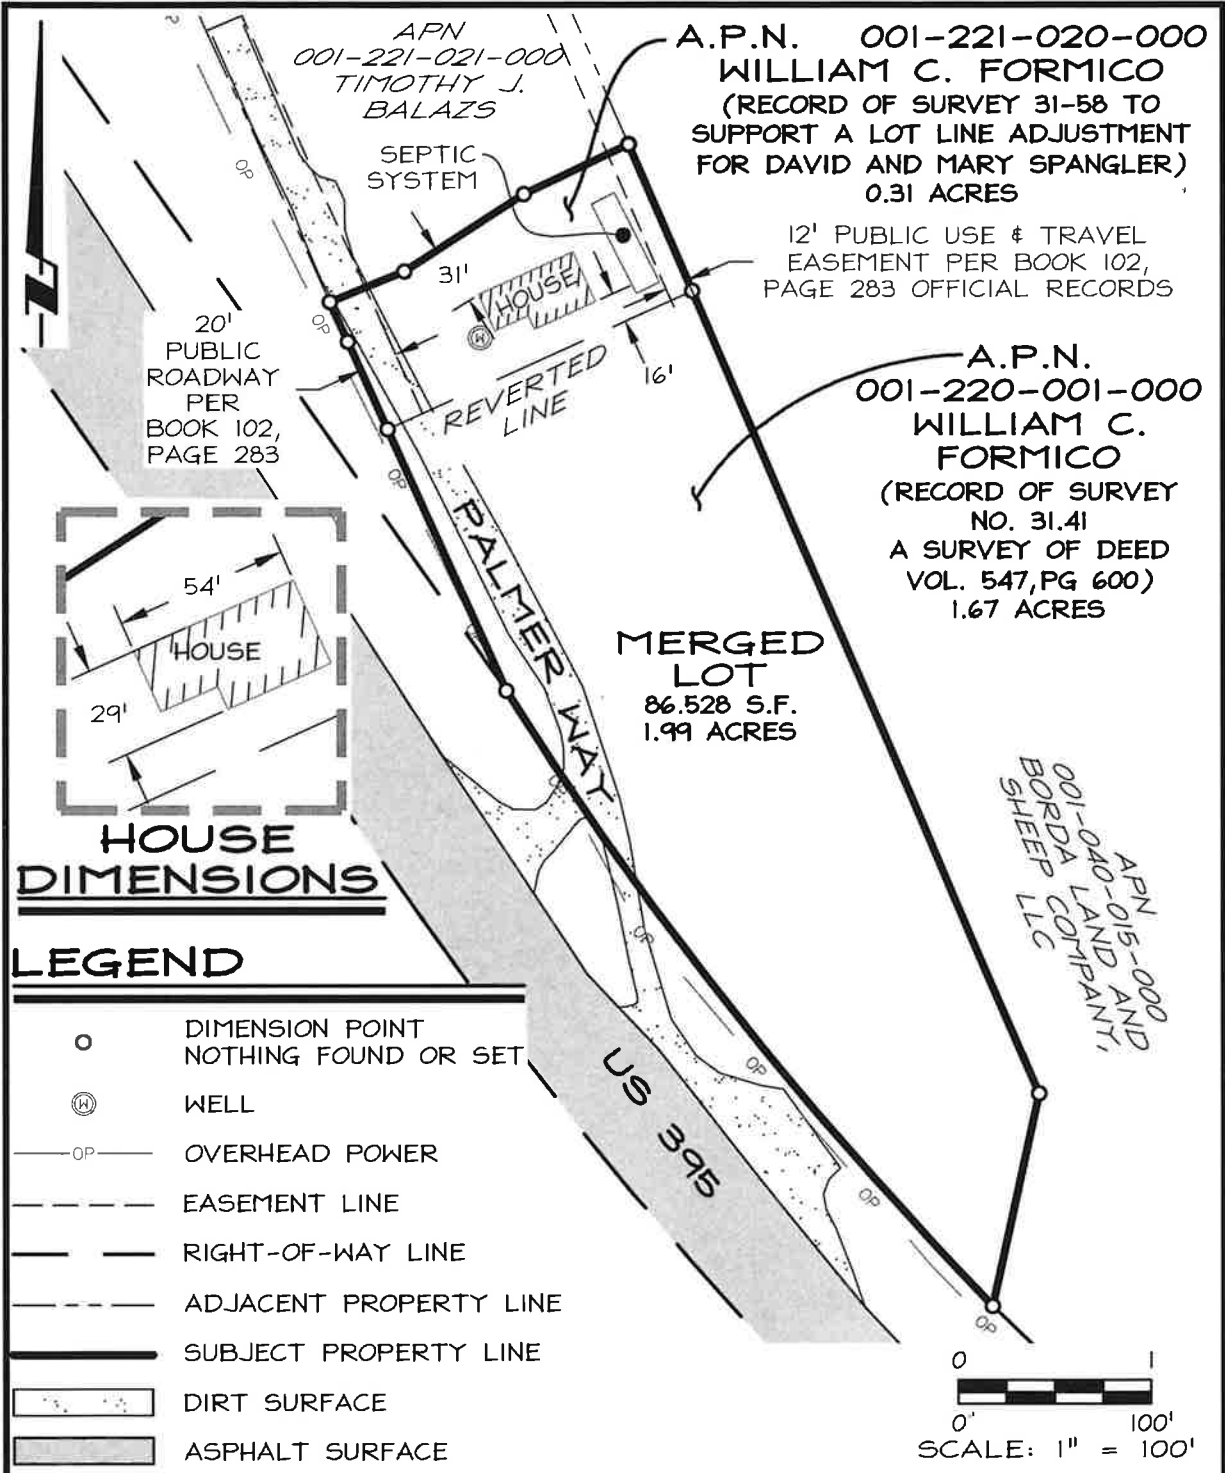

**HOUSE DIMENSIONS**

**LEGEND**

- DIMENSION POINT  
NOTHING FOUND OR SET
- Ⓜ WELL
- OP— OVERHEAD POWER
- - - EASEMENT LINE
- RIGHT-OF-WAY LINE
- - - ADJACENT PROPERTY LINE
- SUBJECT PROPERTY LINE
- ▨ DIRT SURFACE
- ▩ ASPHALT SURFACE

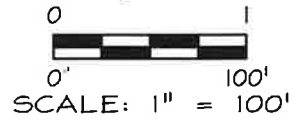

**WILSON ENGINEERS**  
WWW.WILSON-ENGINEERS.COM

MINDEN 1603 Emeraldale Ave  
P.O. Box 2229  
Minden, NV 89423  
p 775.782.2322  
f 775.782.7084

RENO 9060 Double  
Diamond Pkwy, Unit 1B  
Reno, NV 89521  
p 775.782.2322  
f 775.782.7084

**PLOT PLAN  
LOT MERGER FOR**  
A.P.N. 001-221-020-000 & 001-220-001-000  
**WILLIAM C. FORMICO**  
(MONO COUNTY, CALIFORNIA)