
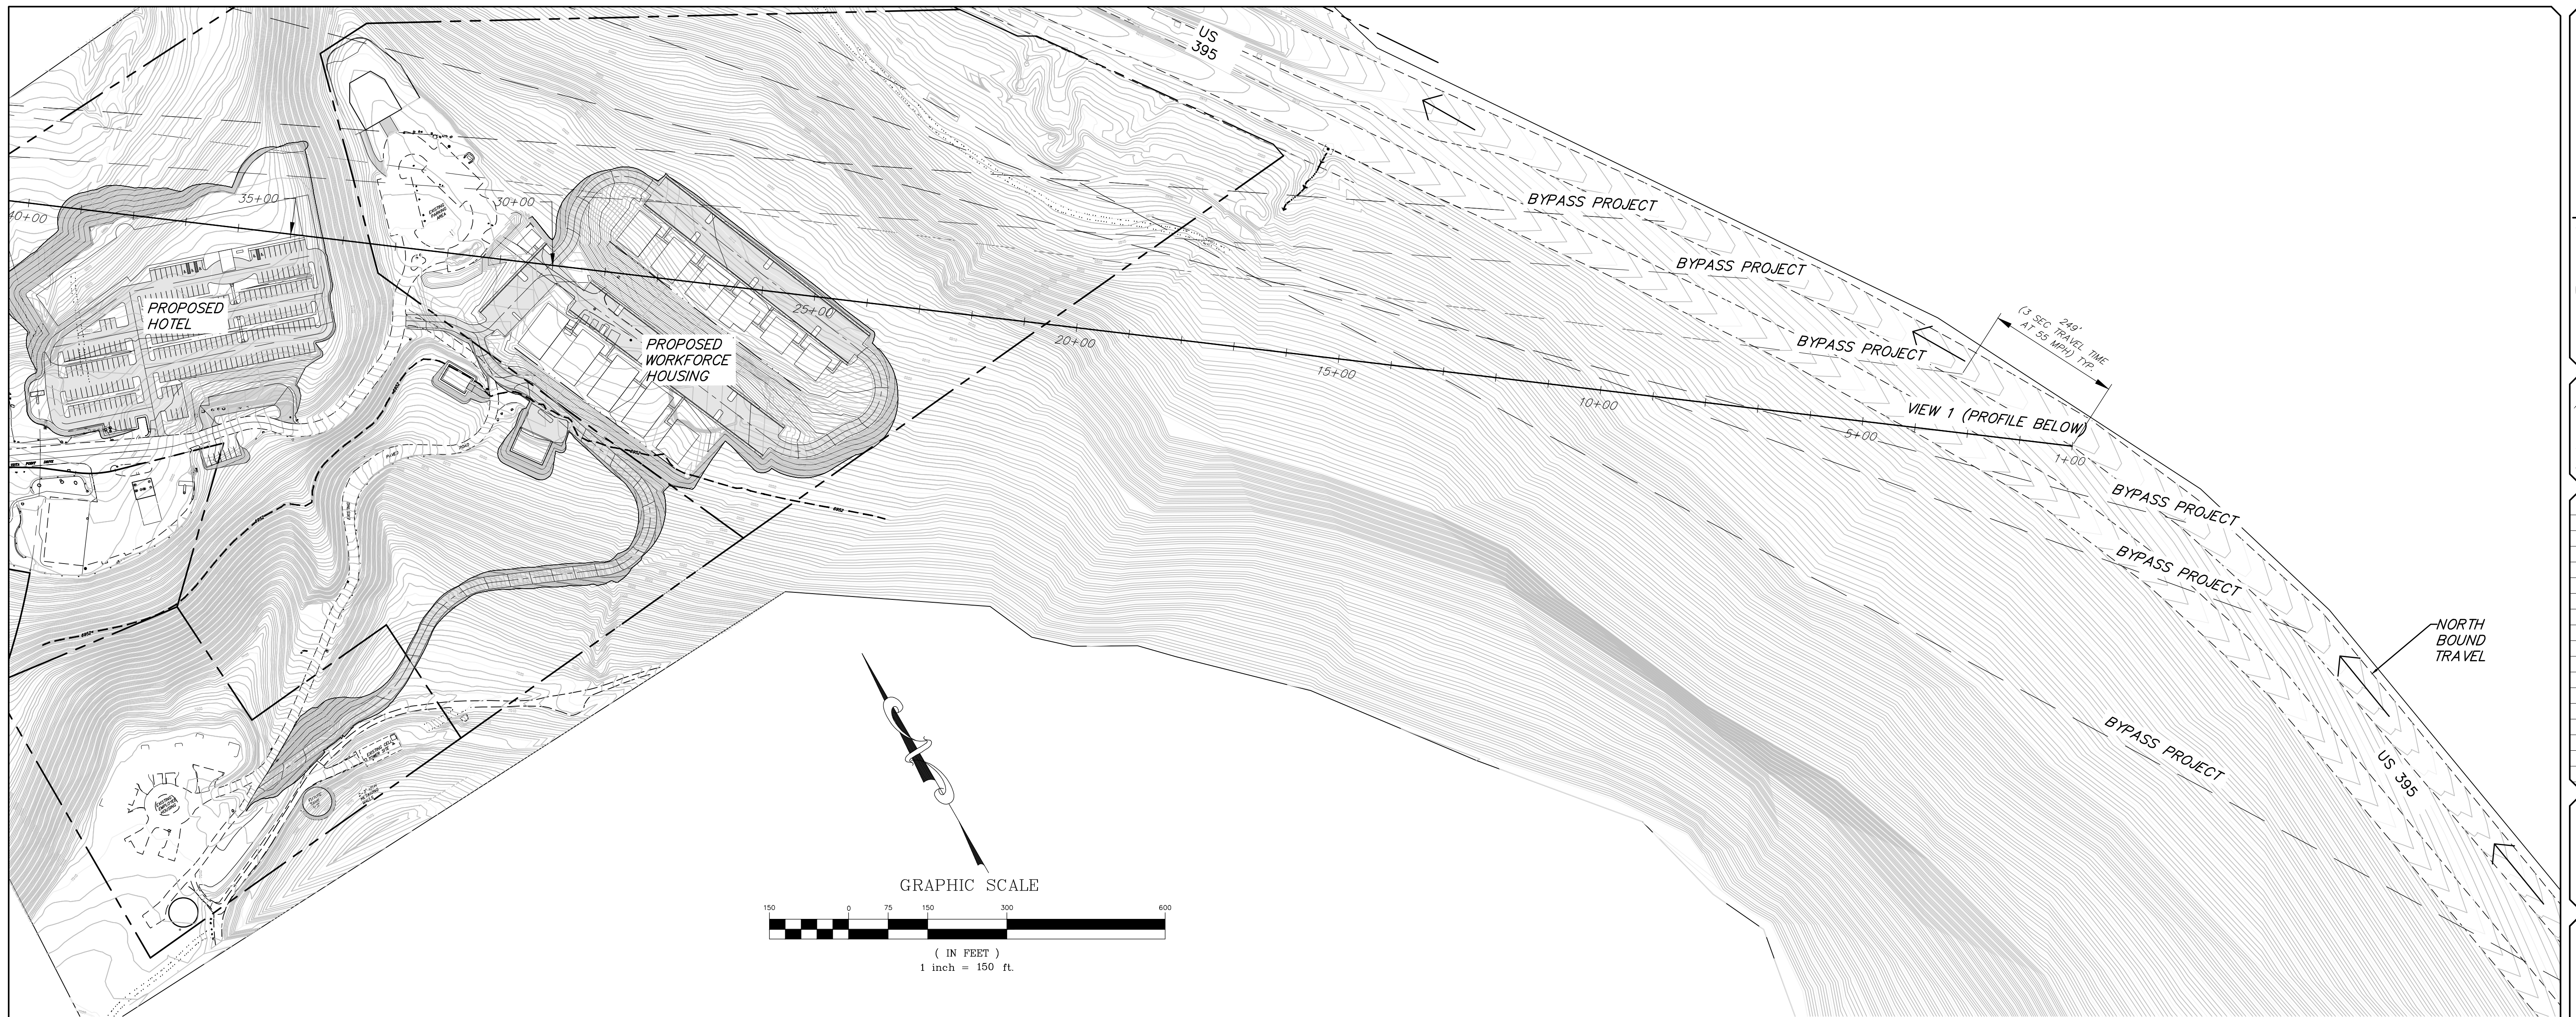


RED & SUBMITTED BY:

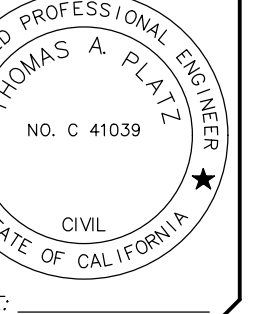

Copyright (C) 2018 by
Triad/Holmes Associates
All Rights Reserved. This
document is intended
for Use on the
Project Specified in the
Title Block. Any
reproduction of this
document or Portions of
this Document, Without
Expressed Written
Consent of Triad/Holmes,
is Prohibited.

[illegible]

PREPARED FOR:

NIS DOMAILLE
BOX 2727
SMOTH LAKES, CA
46

LINE OF SIGHT EXHIBIT FOR
ALTERNATIVE PLAN

01/06/2020

AS NOTED

SR / MYP

01.0347.2

EXHIBIT B

1 OF 1