



NO.	DATE	DESCRIPTION


PREPARED FOR:  
**SONGS PROMOTE**  
 25050 BIRCH  
 MAMMOTH LAKES, CA  
 92346

**FIGURE 7, THE LAND USE PLAN**

# TIOGA INN

DATE: 03/22/2019  
 SCALE: 1" = 60'  
 DRAWN: SR/MF  
 SHEET: 010347.2  
**C1**  
 SHEET 1 OF 2

- LEGEND**
- |         |                         |
|---------|-------------------------|
| 27.8 AC | OPEN SPACE - PRESERVE   |
| 12.3 AC | OPEN SPACE - FACILITIES |
| 7.1 AC  | OPEN SPACE - SUPPORT    |
| 6.0 AC  | HOTEL/CONFERENCE        |
| 4.1 AC  | FULL SERVICE RESTAURANT |
| 1.6 AC  | CONVENIENCE STORE       |
| 10.5 AC | RESIDENTIAL             |

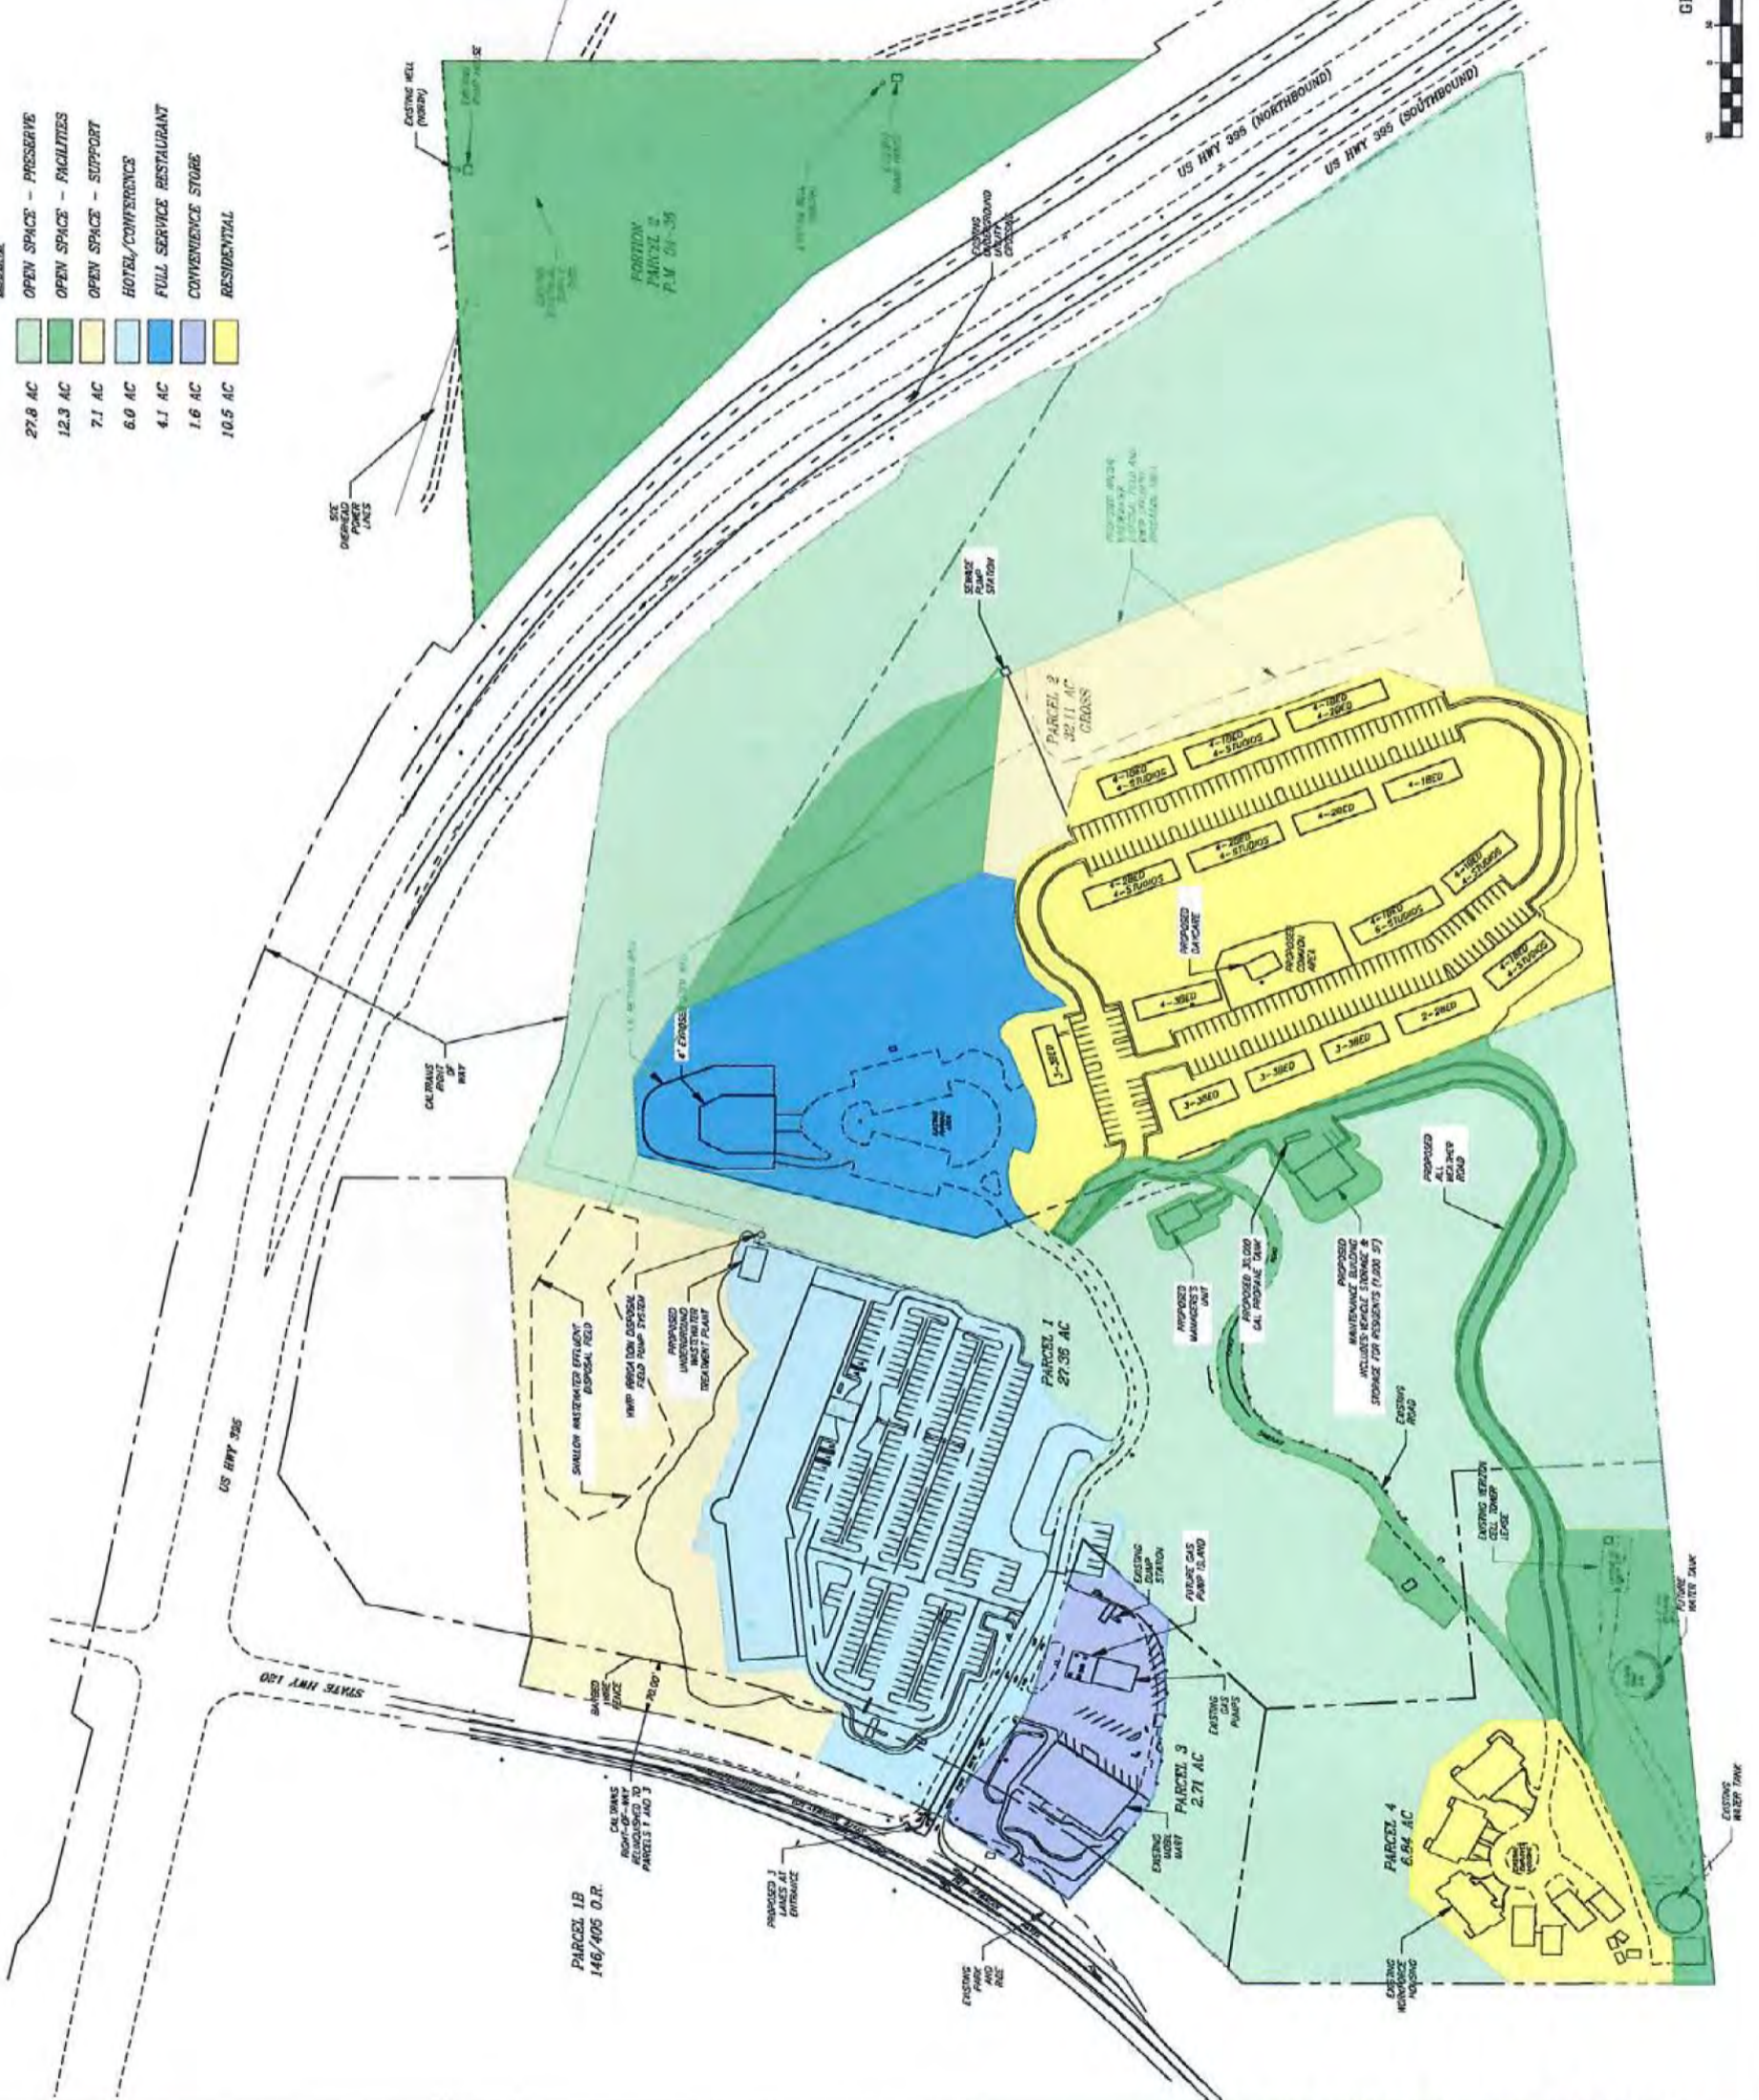

P:\04\_Mammmoth\467-2\1000\147-1\Tioga Inn Conceptual Grading\Fig7-1-Tioga Inn Conceptual Grading\Fig 23.2018 - 13.218m.murphy