
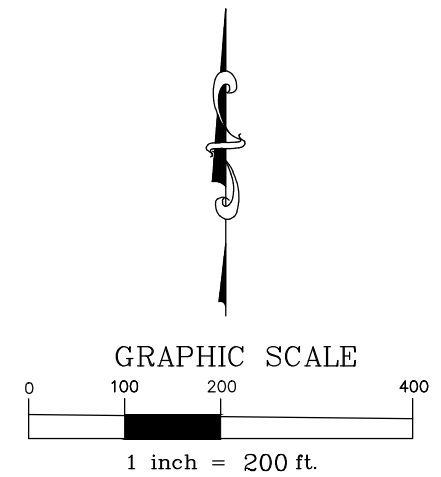


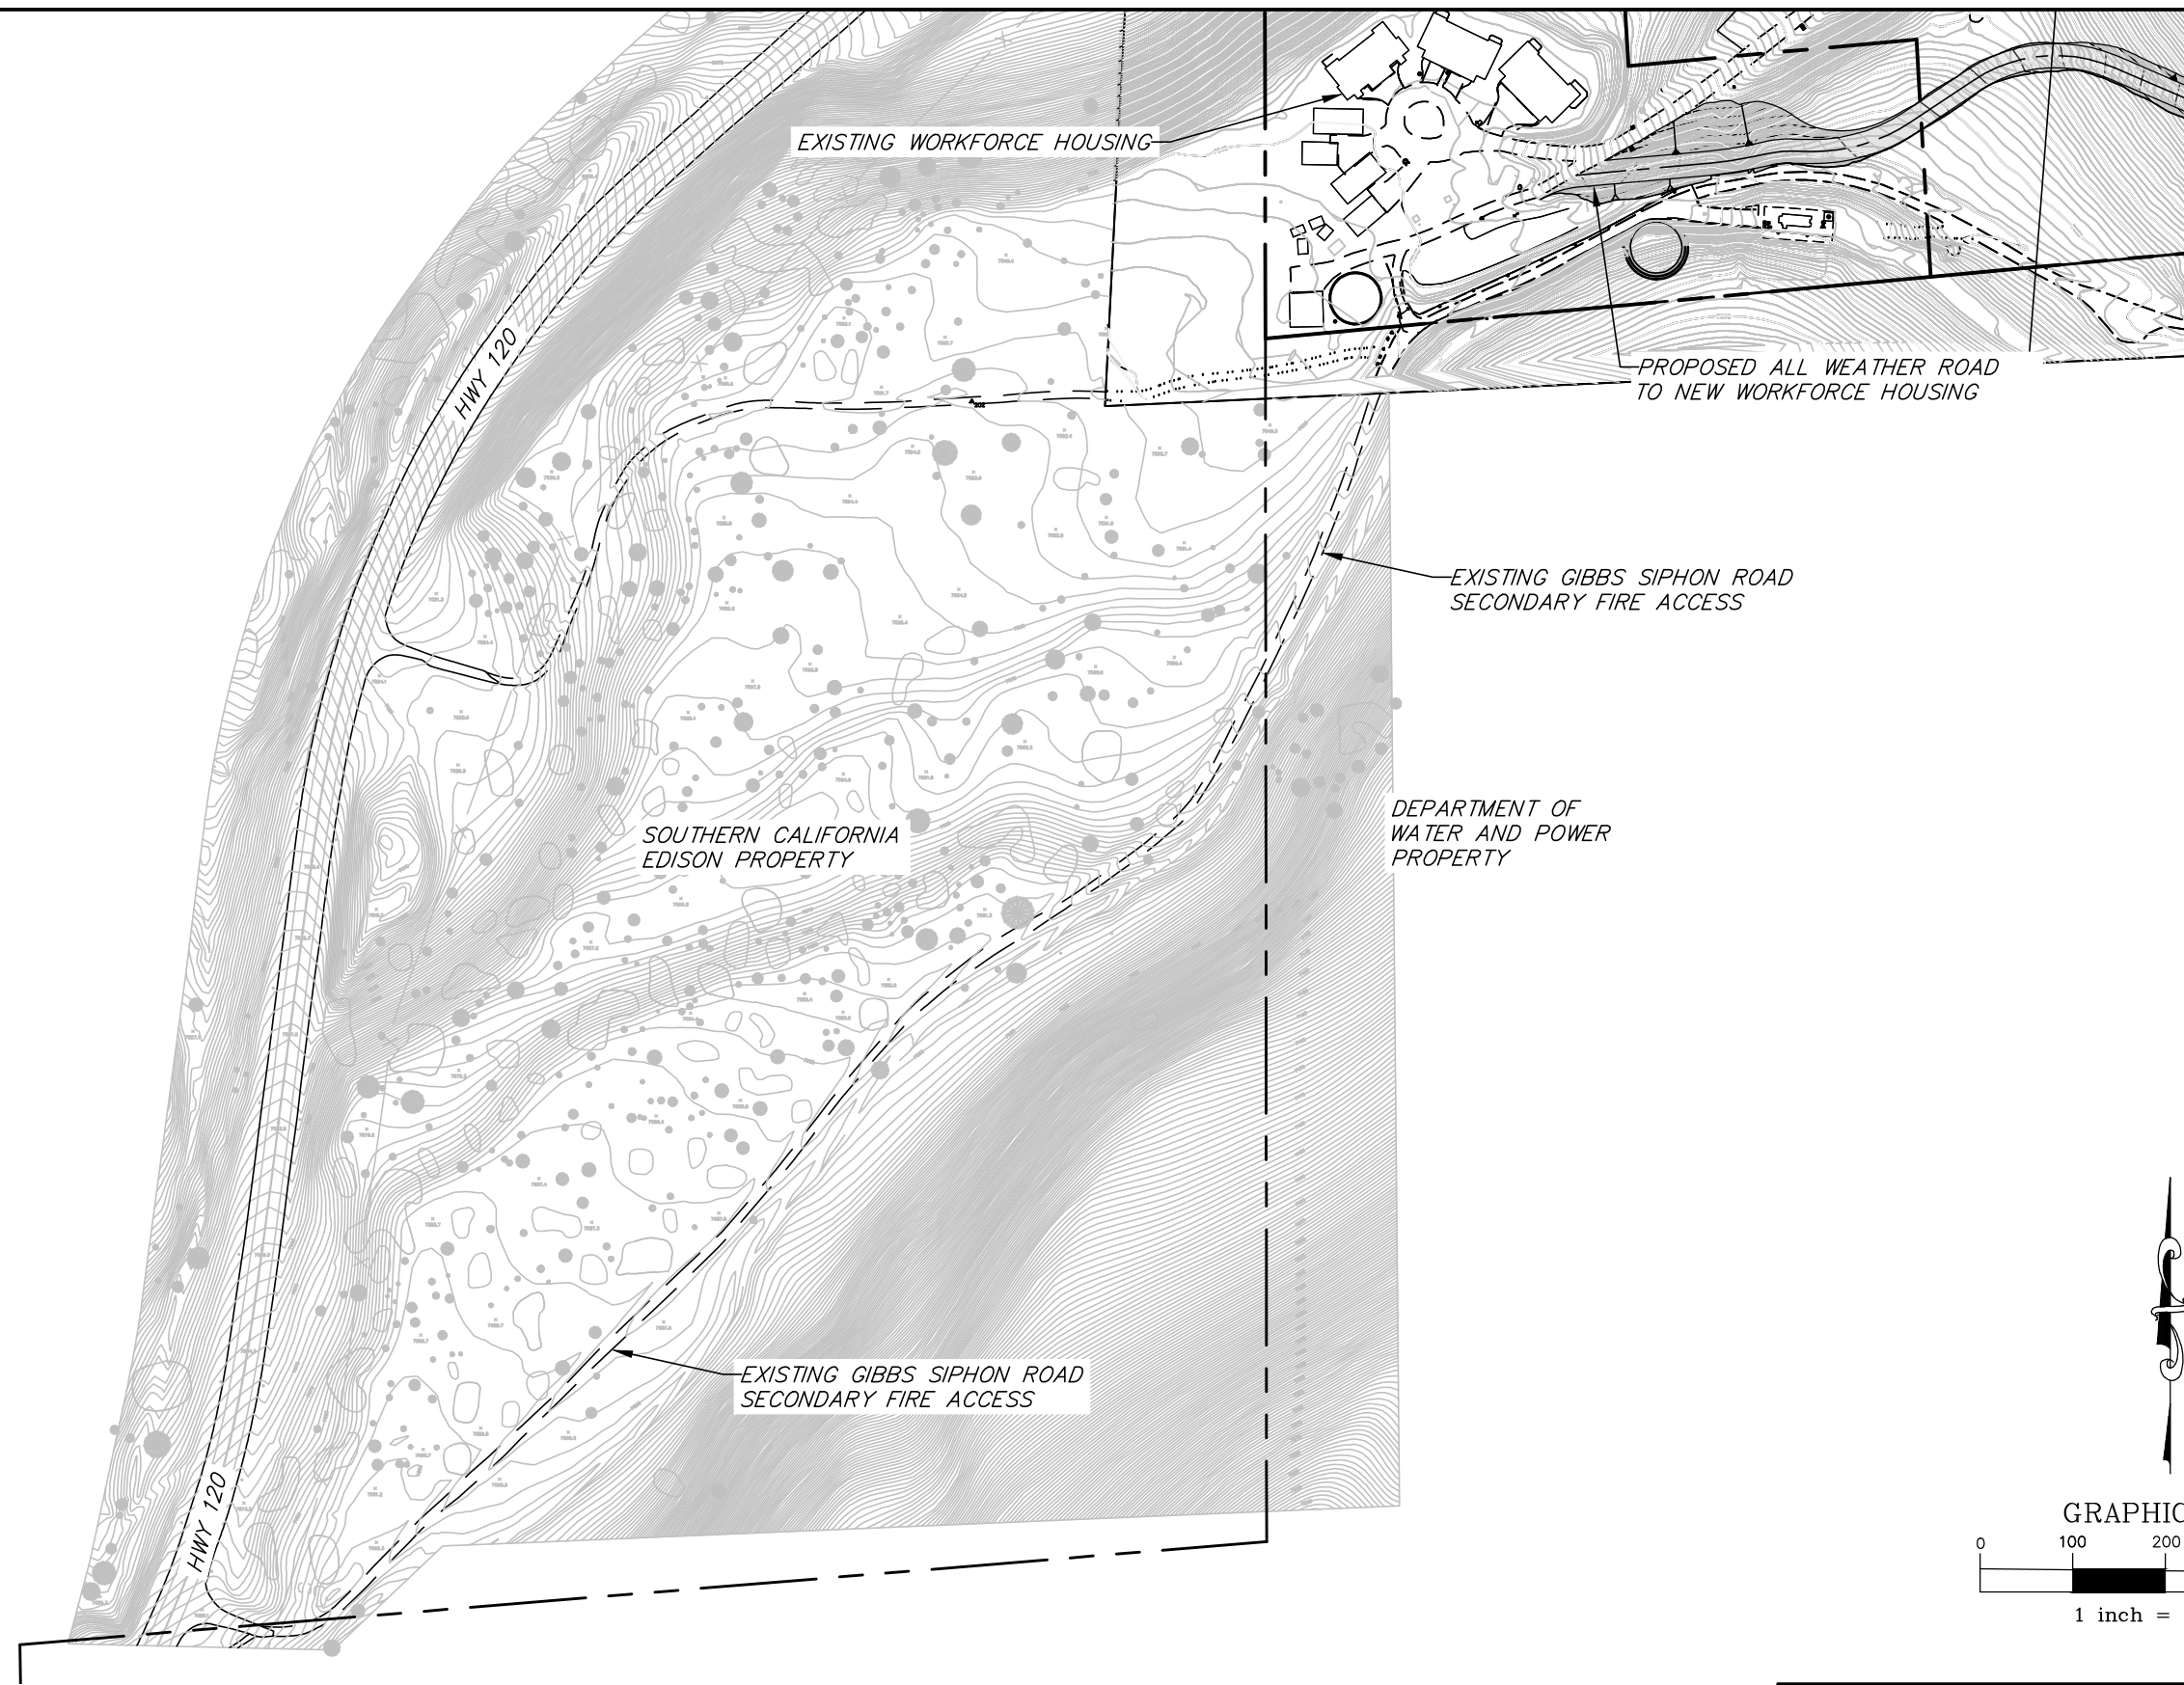

TIOGA INN REVISED SPECIFIC PLAN

**SECONDARY FIRE ACCESS**

JOB NO.  
01.347.1  
DATE  
07/10/2020

 triad/holmes associates